



Plan

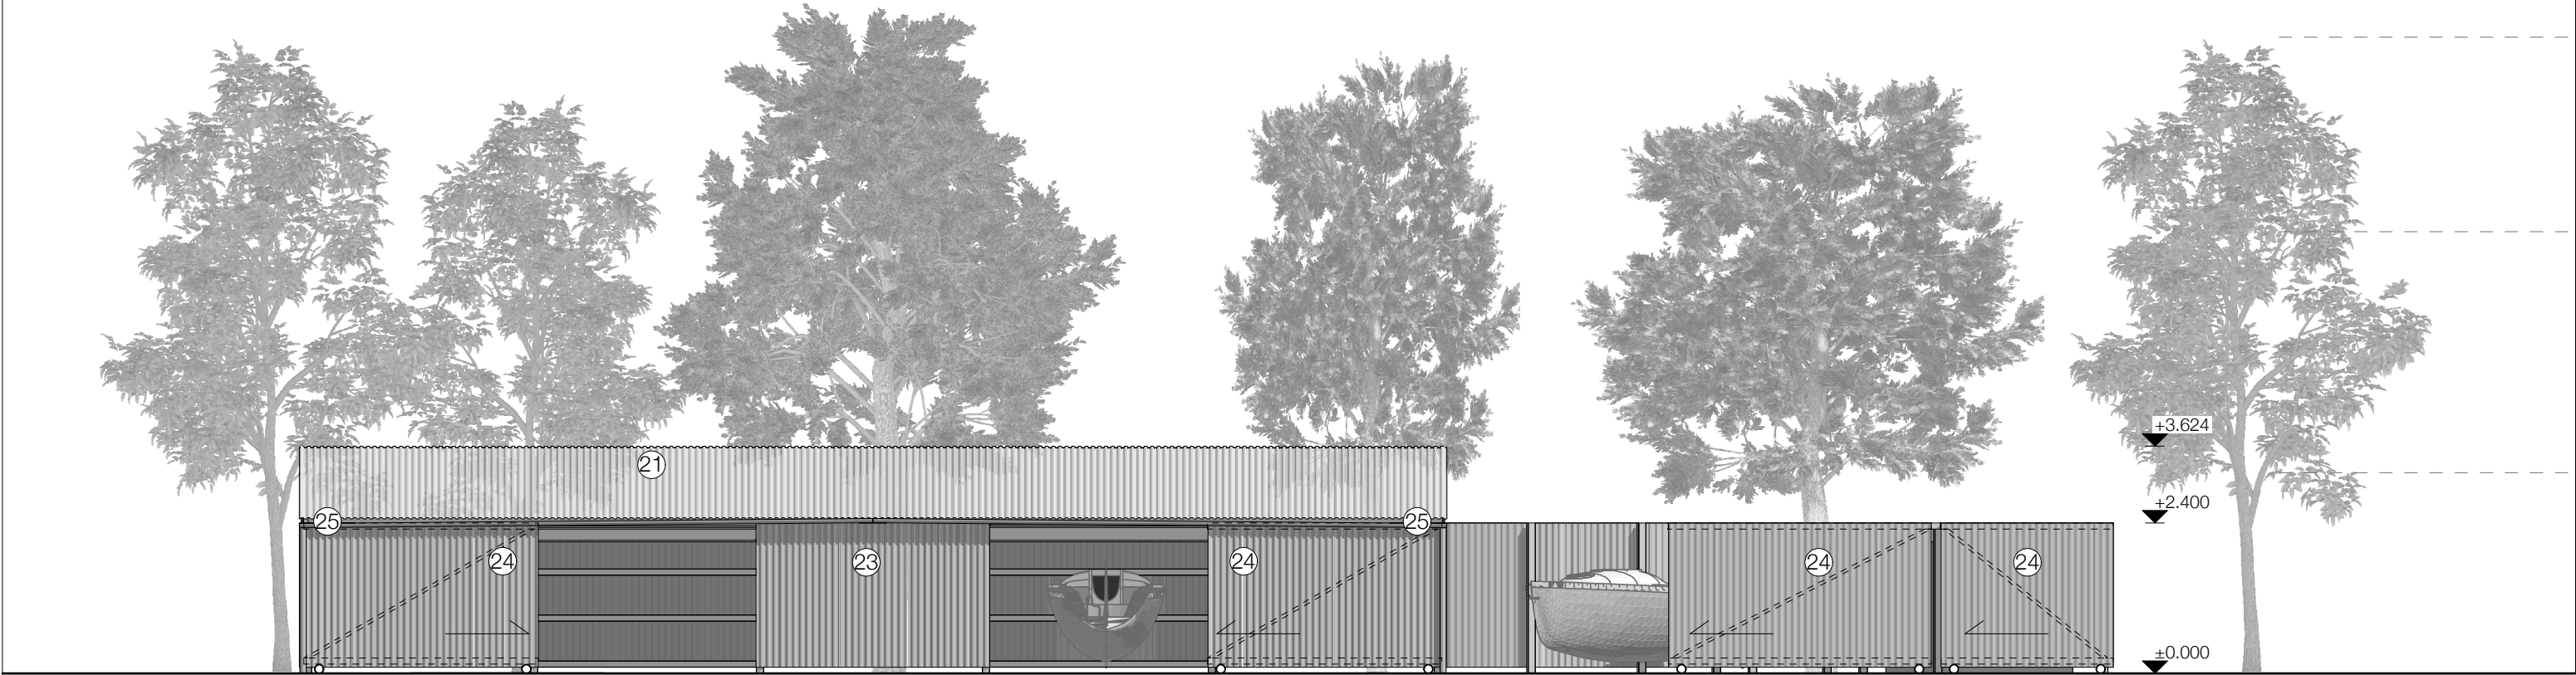

East elevation

- Materials:**
- 21 - Profiled metal sheet roofing on cold rolled purlins
 - 22 - Galvanized steel (hot rolled) portal frame with crossbracing
 - 23 - Profiled metal wall cladding on galvanized steel frame
 - 24 - Roller gate with galvanized steel frame with profiled metal wall cladding
 - 25 - Rain water gutter and down pipe
 - 26 - Transparent profiled sheet for clerestory lights
 - 27 - Concrete floor in falls to drain outlet

 

FelkdenCleggBradleyStudios
LLP
Bath Brewery
Toll Bridge Road
Bath BA1 7DE
t 01225 852545
f 01225 852528
e bath@fcbstudios.com

Amendment	Date
DCWW Visitor Centre Lisvane Boat workshop 1	Job/Drawing No 1931/ L/017 A013 Amendment Scale 1/100 @ A3 Date June/2019 Drawn AJ
Do not scale	All dimensions to be checked on site
Original printed at A3	