



ELEVATION A-A

Scale 1:50



ELEVATION B-B

Scale 1:50




ISOMETRIC A



ISOMETRIC B

NOTES:


- ALL LEVELS ARE IN METRES ABOVE ORDNANCE DATUM AND ALL DIMENSIONS IN MILLIMETRES UNLESS NOTED OTHERWISE
- THIS DRAWING IS TO BE READ IN CONJUNCTION WITH B16418-102503-01-XX-DR-CA-PN0204
- KIOSK AND AERATION BLOWERS TO BE PAINTED BS4800 14 C 39 HOLLY GREEN

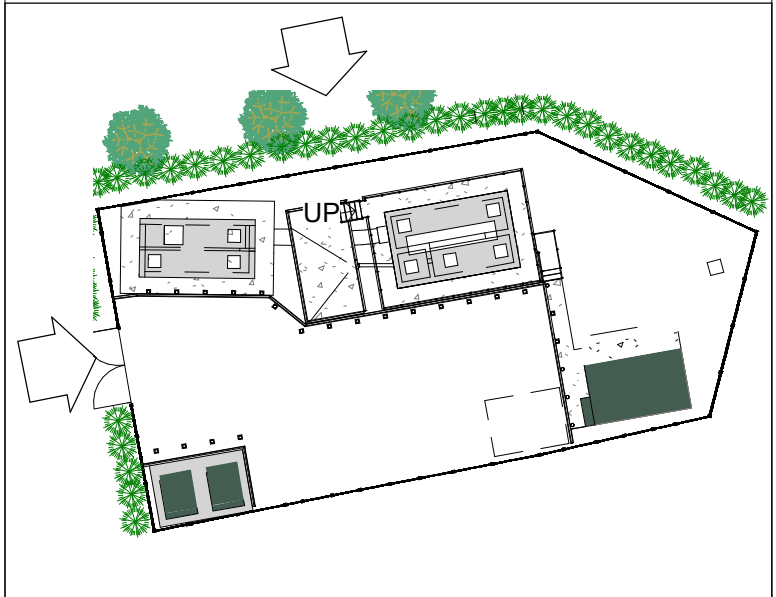

ELEVATION KEY PLAN

REFERENCES

B16789-102503-01-DR-XX-LA-PN0203 GENERAL ARRANGEMENT
B16789-102503-01-DR-XX-CA-PN0204 PROPOSED COMPOUND LAYOUT PLAN

P1	24.02.23	AS	FOR INFORMATION	OM	DW	24.02.03
Rev.	Date.	Drawn	Description.	Chkd.	Appd.	Date.
<div><div><div>Capital Delivery Alliance</div><div>Cynghrair Cyflawni Cyfalaf</div></div><div>Ty Awen, Spooner Close, Coed Kernew, Newport, NP108FZ</div></div>						
Project Name. PONT-Y-FELIN LANE NEW INN NBS						
Drawing Title. PROPOSED COMPOUND ELEVATIONS AND ISOMETRIC VIEWS						
Suitability. FOR INFORMATION					Suitability Code. S2	
Originator.	AS	Designer.	EG	Date.	01.02.03	
Internal Project Number. 275292		Scale.	As indicated@	Rev.	P1	
Drawing Number. B16789-102503-01-XX-DR-CA-PN0205						