



LEGEND:

AREA TO BE ACQUIRED
(APPROX. 1,740 sqm)



| | | | | | | |
|-----|----------|-------|-----------------|------|------|----------|
| P03 | 25.07.23 | AS | FOR INFORMATION | JT | JB | 25.07.23 |
| P02 | 20.07.23 | AS | FOR INFORMATION | JT | JB | 20.07.23 |
| P01 | 07.07.23 | AS | FOR INFORMATION | JT | JB | 07.07.23 |
| Rev | Date | Drawn | Description | Chkd | Appd | Date |



Ty Awen, Spooner Close, Coed Kernew, Newport, NP108FZ

Project Name: MALPAS

Drawing Title: CPO ORDER MAP

Suitability: INFORMATION
Suitability Code: S2

Originator: AS
Designer: JT
Date: 25.07.23


Internal Project Number: 275299
Scale: 1:1250
Rev: P03

Drawing Number: B10613-102503-ZZ-XX-DR-ZA-MM9009

Executed as a deed by affixing the
Common Seal of DŴR CYMRU CYFYNGEDIG
In the presence of:

Authorised Signatory

Date: 19 October 2023

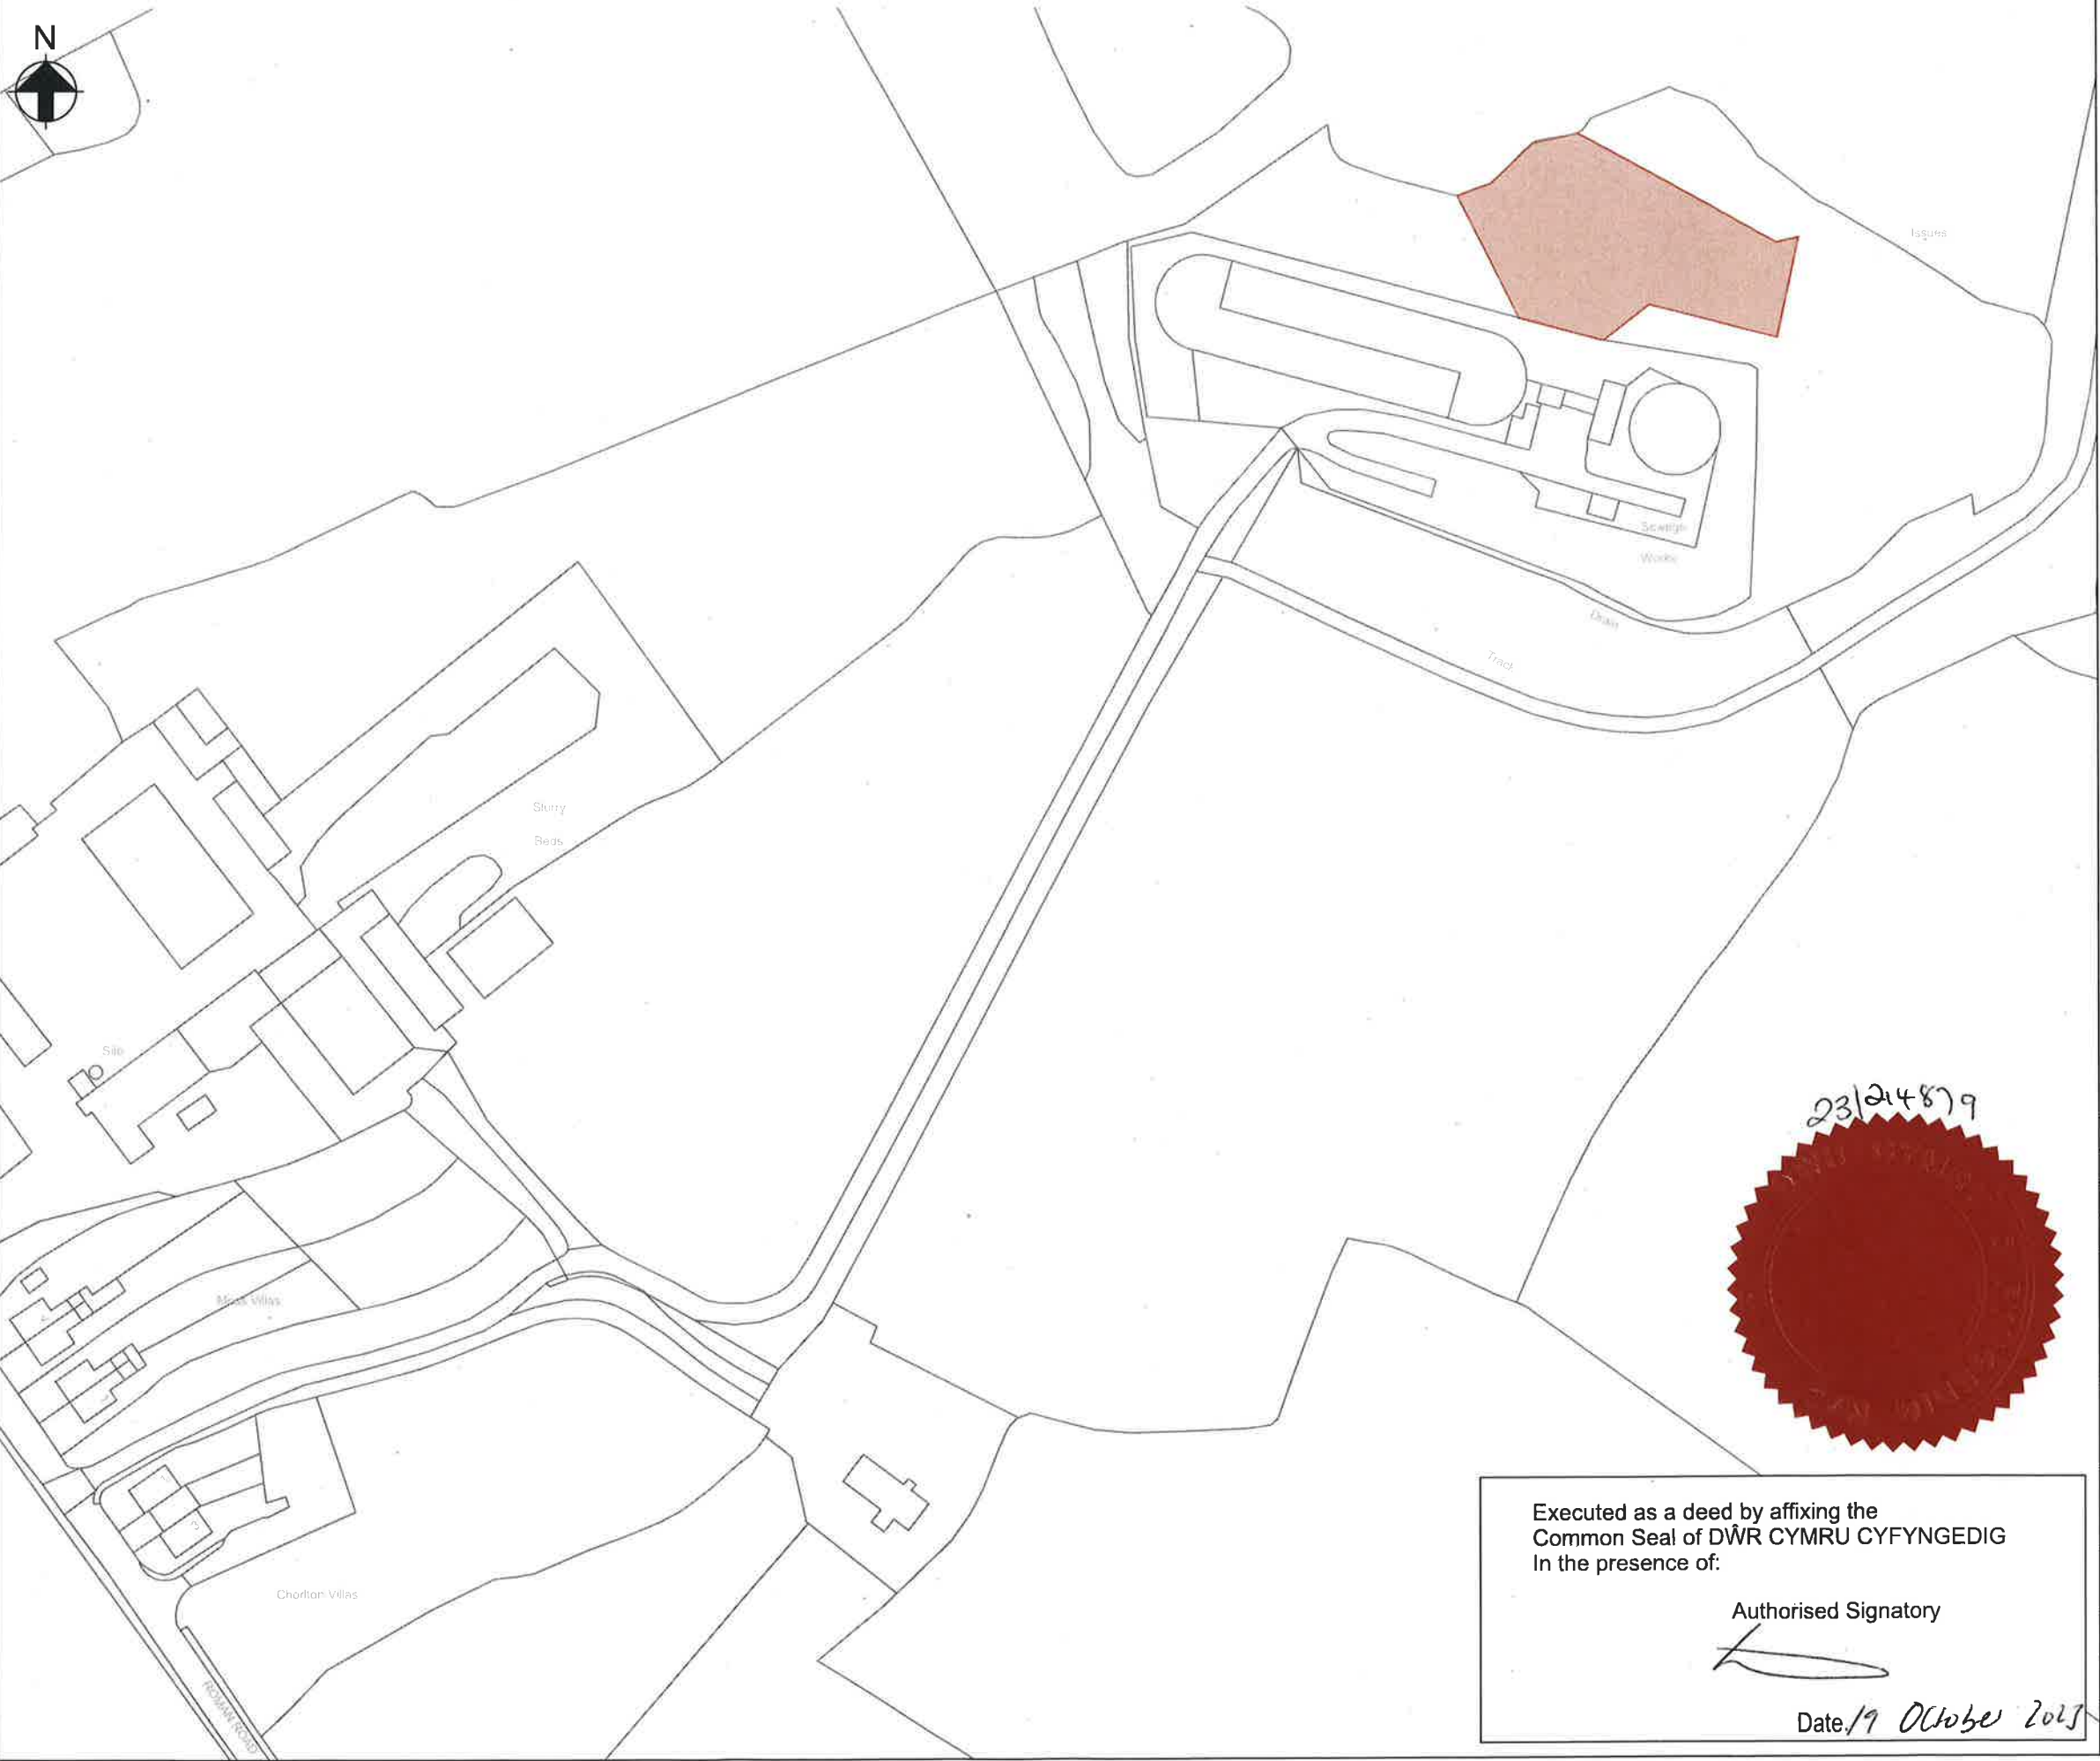

LEGEND:

AREA TO BE ACQUIRED
(APPROX. 1,740 sqm)



Executed as a deed by affixing the
Common Seal of DŴR CYMRU CYFYNGEDIG
In the presence of:

Authorised Signatory

Date 19 October 2023

| | | | | | | |
|------|----------|-------|-----------------|-------|-------|----------|
| P03 | 25.07.23 | AS | FOR INFORMATION | JT | JB | 25.07.23 |
| P02 | 20.07.23 | AS | FOR INFORMATION | JT | JB | 20.07.23 |
| P01 | 07.07.23 | AS | FOR INFORMATION | JT | JB | 07.07.23 |
| Rev. | Date | Drawn | Description | Chkd. | Appd. | Date |

 **Capital Delivery Alliance**
Cynghair Cyflawni Cyfalaf
Ty Awen, Spooner Close, Coed Kernew, Newport, NP108FZ

Project Name: MALPAS

Drawing Title: CPO ORDER MAP

Suitability: INFORMATION Suitability Code: S2

Original: AS Designer: JT Date: 25.07.23

Internal Project Number: 275299 Scale: 1:1250 Rev: P03

Drawing Number: B10613-102503-ZZ-XX-DR-ZA-MM9009