


Y:\4260100 LLANISHEN AND LISVANE RESERVOIR FOOTPATHS\04 PRODUCTION_V19\2601-BUR-HPV-ZZ-DR-C-0704_PAVEMENTS.DWG

10 cm - Caution as distortion can occur.

Y:\4260100 LLANISHEN AND LISVANE RESERVOIR FOOTPATHS\04 PRODUCTION_V19\2601-BUR-HPV-ZZ-DR-C-0704_PAVEMENTS.DWG

10 cm - Caution as distortion can occur.

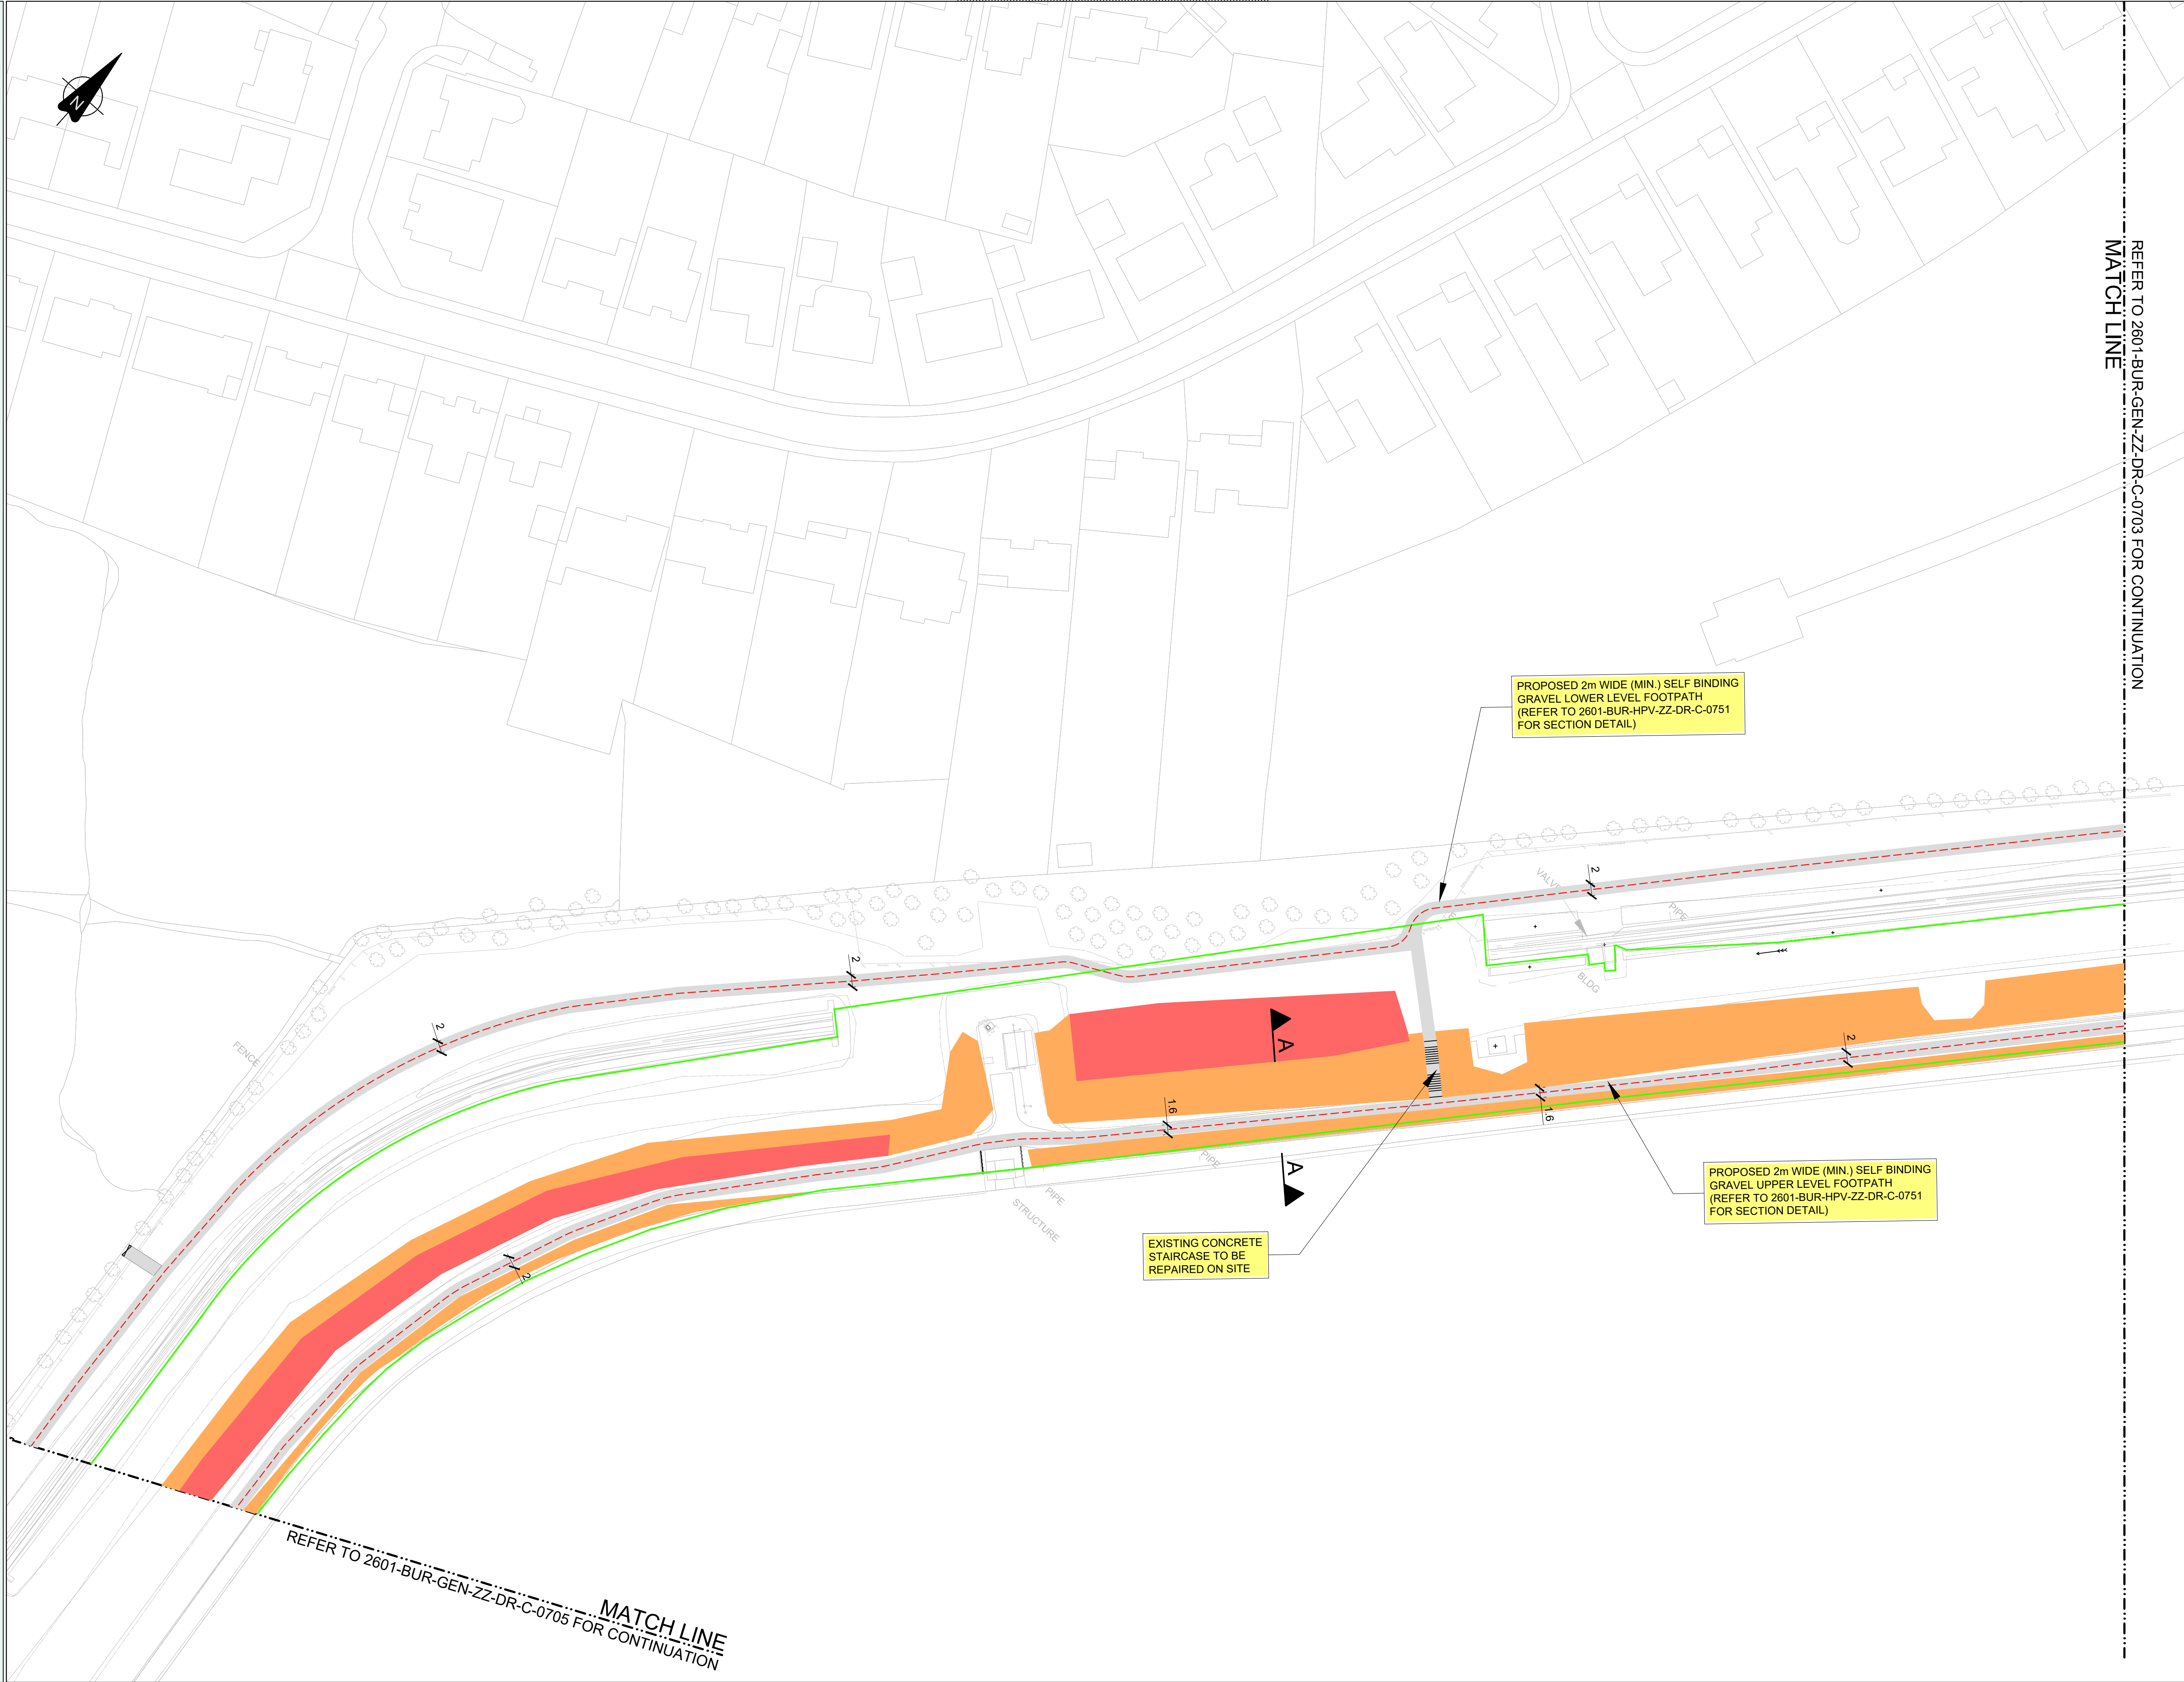

Project:

LLANISHEN AND LISVANE
RESERVOIR FOOTPATHS

DRAWING NOTES:

1. DRAWING DETAIL IS IDICATIVE AND ISSUED FOR INFORMATION PURPOSES ONLY
2. ALL MEASUREMENTS ARE APPROXIMATE
3. ALL LEVELS ARE IN mOAD
4. ALL DIMENSIONS ARE IN MILLIMETERS UNLESS OTHERWISE STATED
5. DRAWING TO BE READ IN CONJUNCTION WITH THE SCHEME REGISTER, CAF402-6500-CD16776-SE-U, TO ESTABLISH ALL SUPPORTING INFORMATION
6. CONTRACTOR TO ENSURE THAT THERE IS MINIMAL DISTURBANCE TO THE SSSI AND FUNGI AREAS BY CARRYING OUT ALL CONSTRUCTION WITHIN THE PROPOSED FOOTPATH CONSTRUCTION AREAS
7. FOOTPATH SURFACING IS TO BE INSTALLED IN ACCORDANCE WITH THE MANUAL OF CONTRACT DOCUMENTS FOR HIGHWAYS WORKS - VOLUME 1 SPECIFICATION FOR HIGHWAYS WORKS - SERIES 700 & 800.

LEGEND:

- CONSTRUCTION TYPE A
SURFACE COURSE
-150mm THICK, SELF BINDING GRAVEL
SUB-BASE COURSE
-150mm THICK, MOT TYPE 1
GEOTEXTILE COURSE
-TERRAM 1000
- SSSI BOUNDARY (GREEN)
- CONSTRUCTION TYPE B

ALL CIVIL DIMENSIONS ARE IN METRES - ALL STRUCTURAL DIMENSIONS ARE IN MILLIMETRES - ALL LEVELS ARE IN METRES.

Checked By: R. TEESDALE Date: 08/11/19 Approved By: K. CRITCHLEY Date: 08/11/19 Drawn By: J. HEWITT Date: 08/11/19

P3-S2	FUNGI AREA & PATH UPDATED	11/07/201	TP	KC
P2-S2	FUNGI AREA UPDATED	29/04/201	KY	KC
P1-S2	ORIGINAL ISSUE	15/11/18	JAH	RBT

REV: DESCRIPTION DATE: DRW: CHK:

Drawing Title:

**SERIES 700 - PAVEMENTS
GENERAL ARRANGEMENT
SHEET 4**

Burroughs Project No.: 4260100 Scale: 1:500 Original Paper Size: A1

Drawing Number:
Project: Originator: Volume: Level: Type: Rate: Number:
2601 -BUR-HPV- ZZ - DR - C - 0704

Status: Status Description:
S2 - FOR INFORMATION

Revision: Revision Description:
P3.0 - FUNGI AREA & PATH UPDATED

This document is copyright of Burroughs Ltd. Use figured measurements only! DO NOT SCALE FROM DRAWING. Verify all dimensions prior to construction. Immediately report any discrepancies to Burroughs and if in doubt ASK. This drawing should be read in conjunction with all other associated project information