


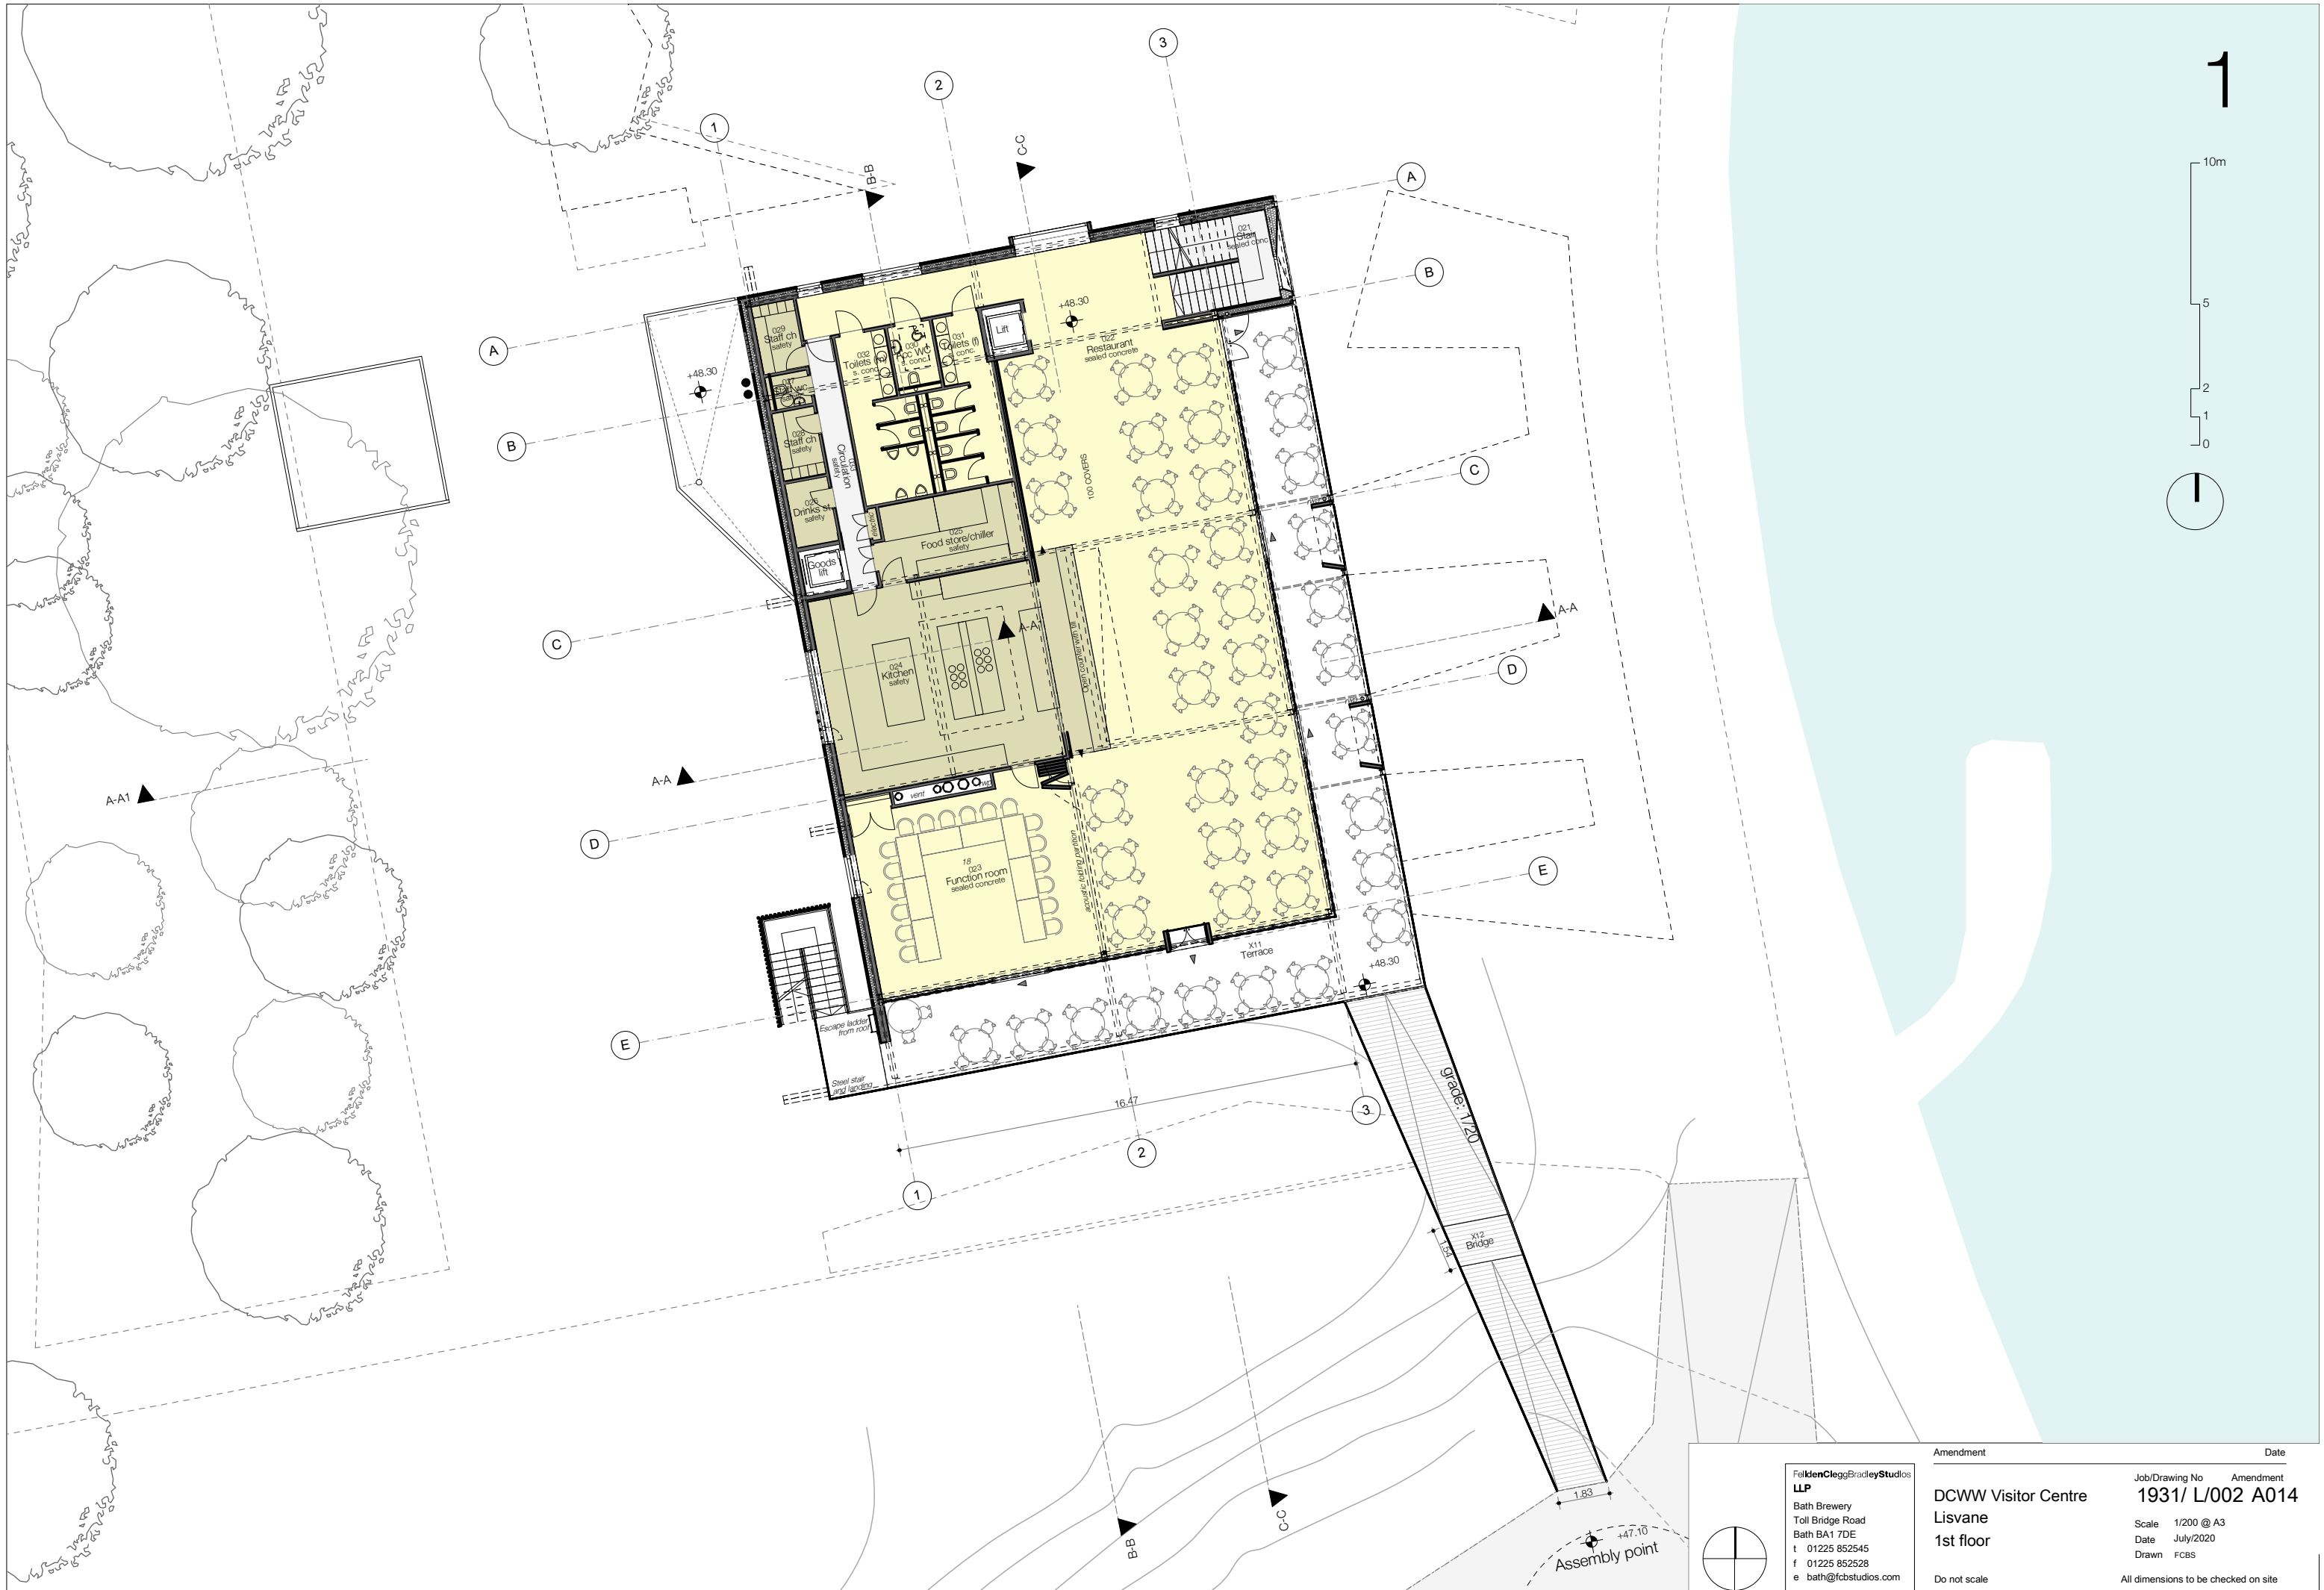

FelkenCleggBradleyStudios
LLP
Bath Brewery
Toll Bridge Road
Bath BA1 7DE
t 01225 852545
f 01225 852528
e bath@fcbstudios.com

Amendment	Date
1931/ L/002 A014	
DCWW Visitor Centre Lisvane 1st floor	
Scale 1/200 @ A3	
Date July/2020	
Drawn FCBS	
Do not scale	
Original printed at A3	