


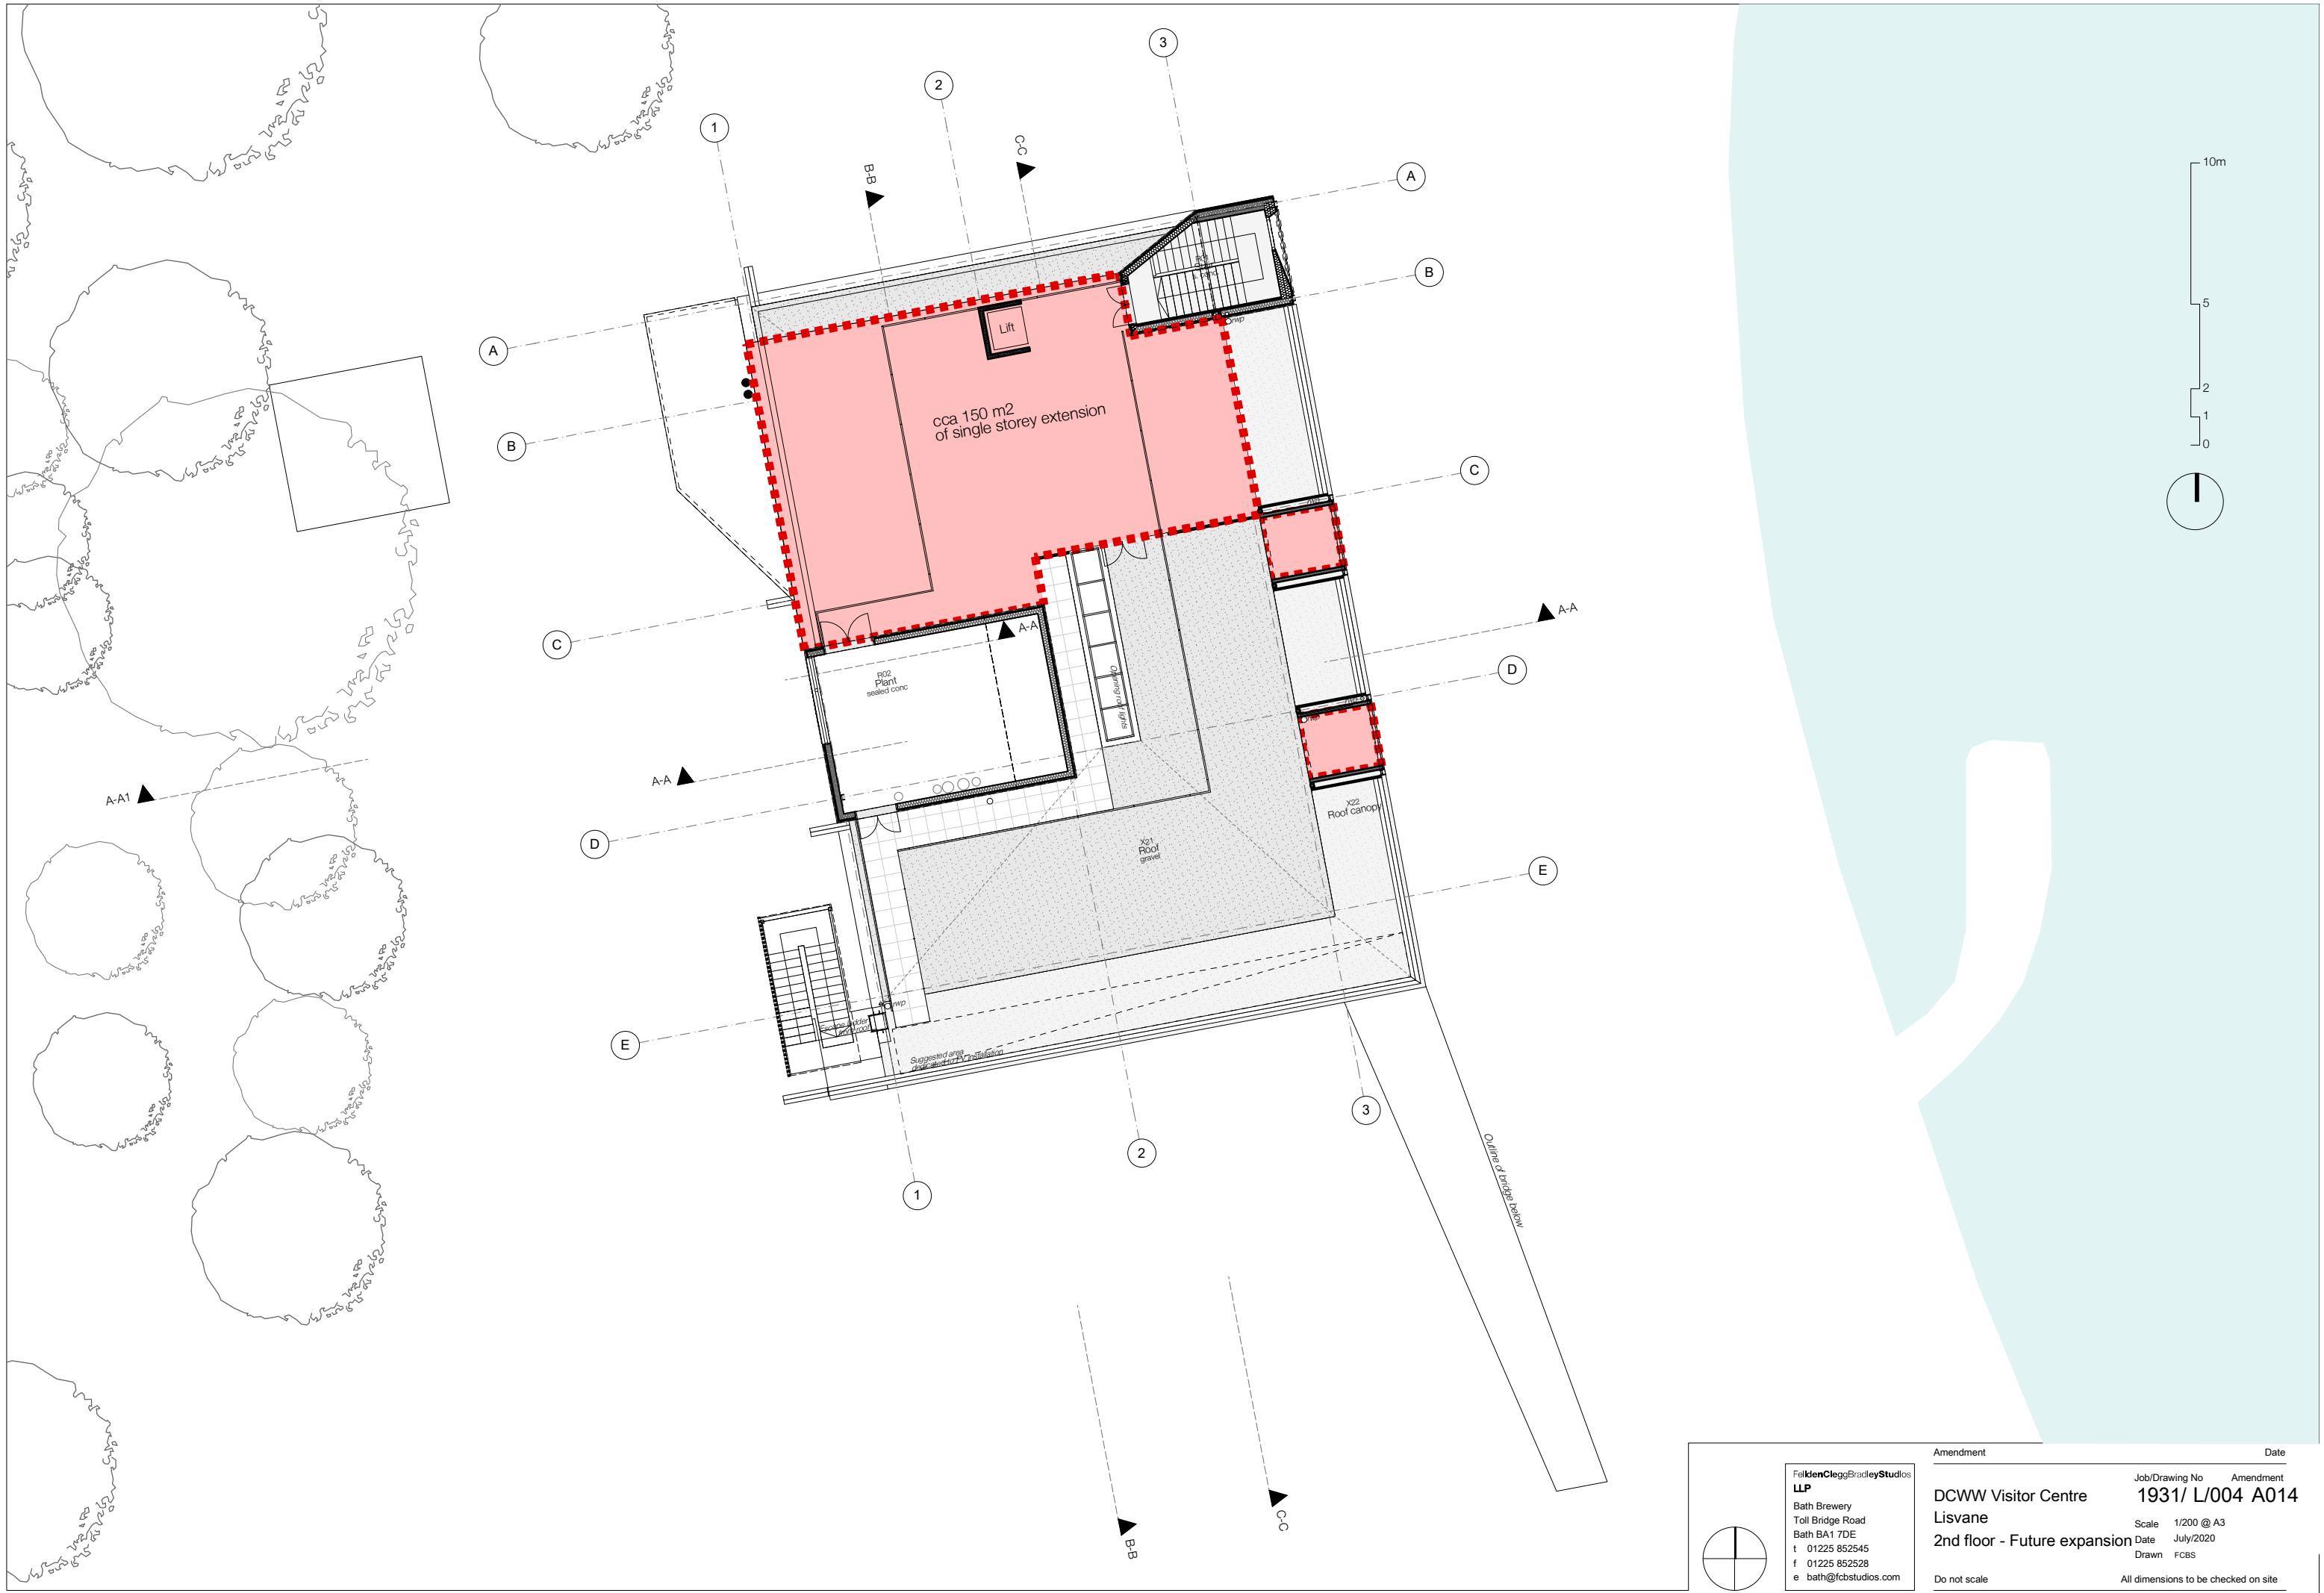

FelkenCleggBradleyStudios
LLP
Bath Brewery
Toll Bridge Road
Bath BA1 7DE
t 01225 852545
f 01225 852528
e bath@fcbstudios.com

Amendment	Date
DCWW Visitor Centre	Job/Drawing No 1931/ L/004
Lisvane	Amendment A014
2nd floor - Future expansion	Scale 1/200 @ A3
	Date July/2020
	Drawn FCBS
Do not scale	All dimensions to be checked on site
Original printed at A3	