

Pontyfelin Lane New Inn, Pontypool

Arboricultural Impact Assessment




10m

Arboricultural Impact Assessment

Root Protection Area
Tree Category
Tree Number
Canopy Spread


Trees to be Removed for Arboricultural Reasons
Trees to be Removed for Development Reasons
Category A Trees to be Retained
Category B Trees to be Retained
Category C Trees to be Retained

Scale 1:1000 @ A3
02/2023

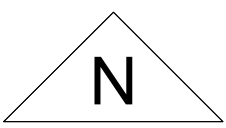

Pontyfelin Lane New Inn, Pontypool

Arboricultural Impact Assessment

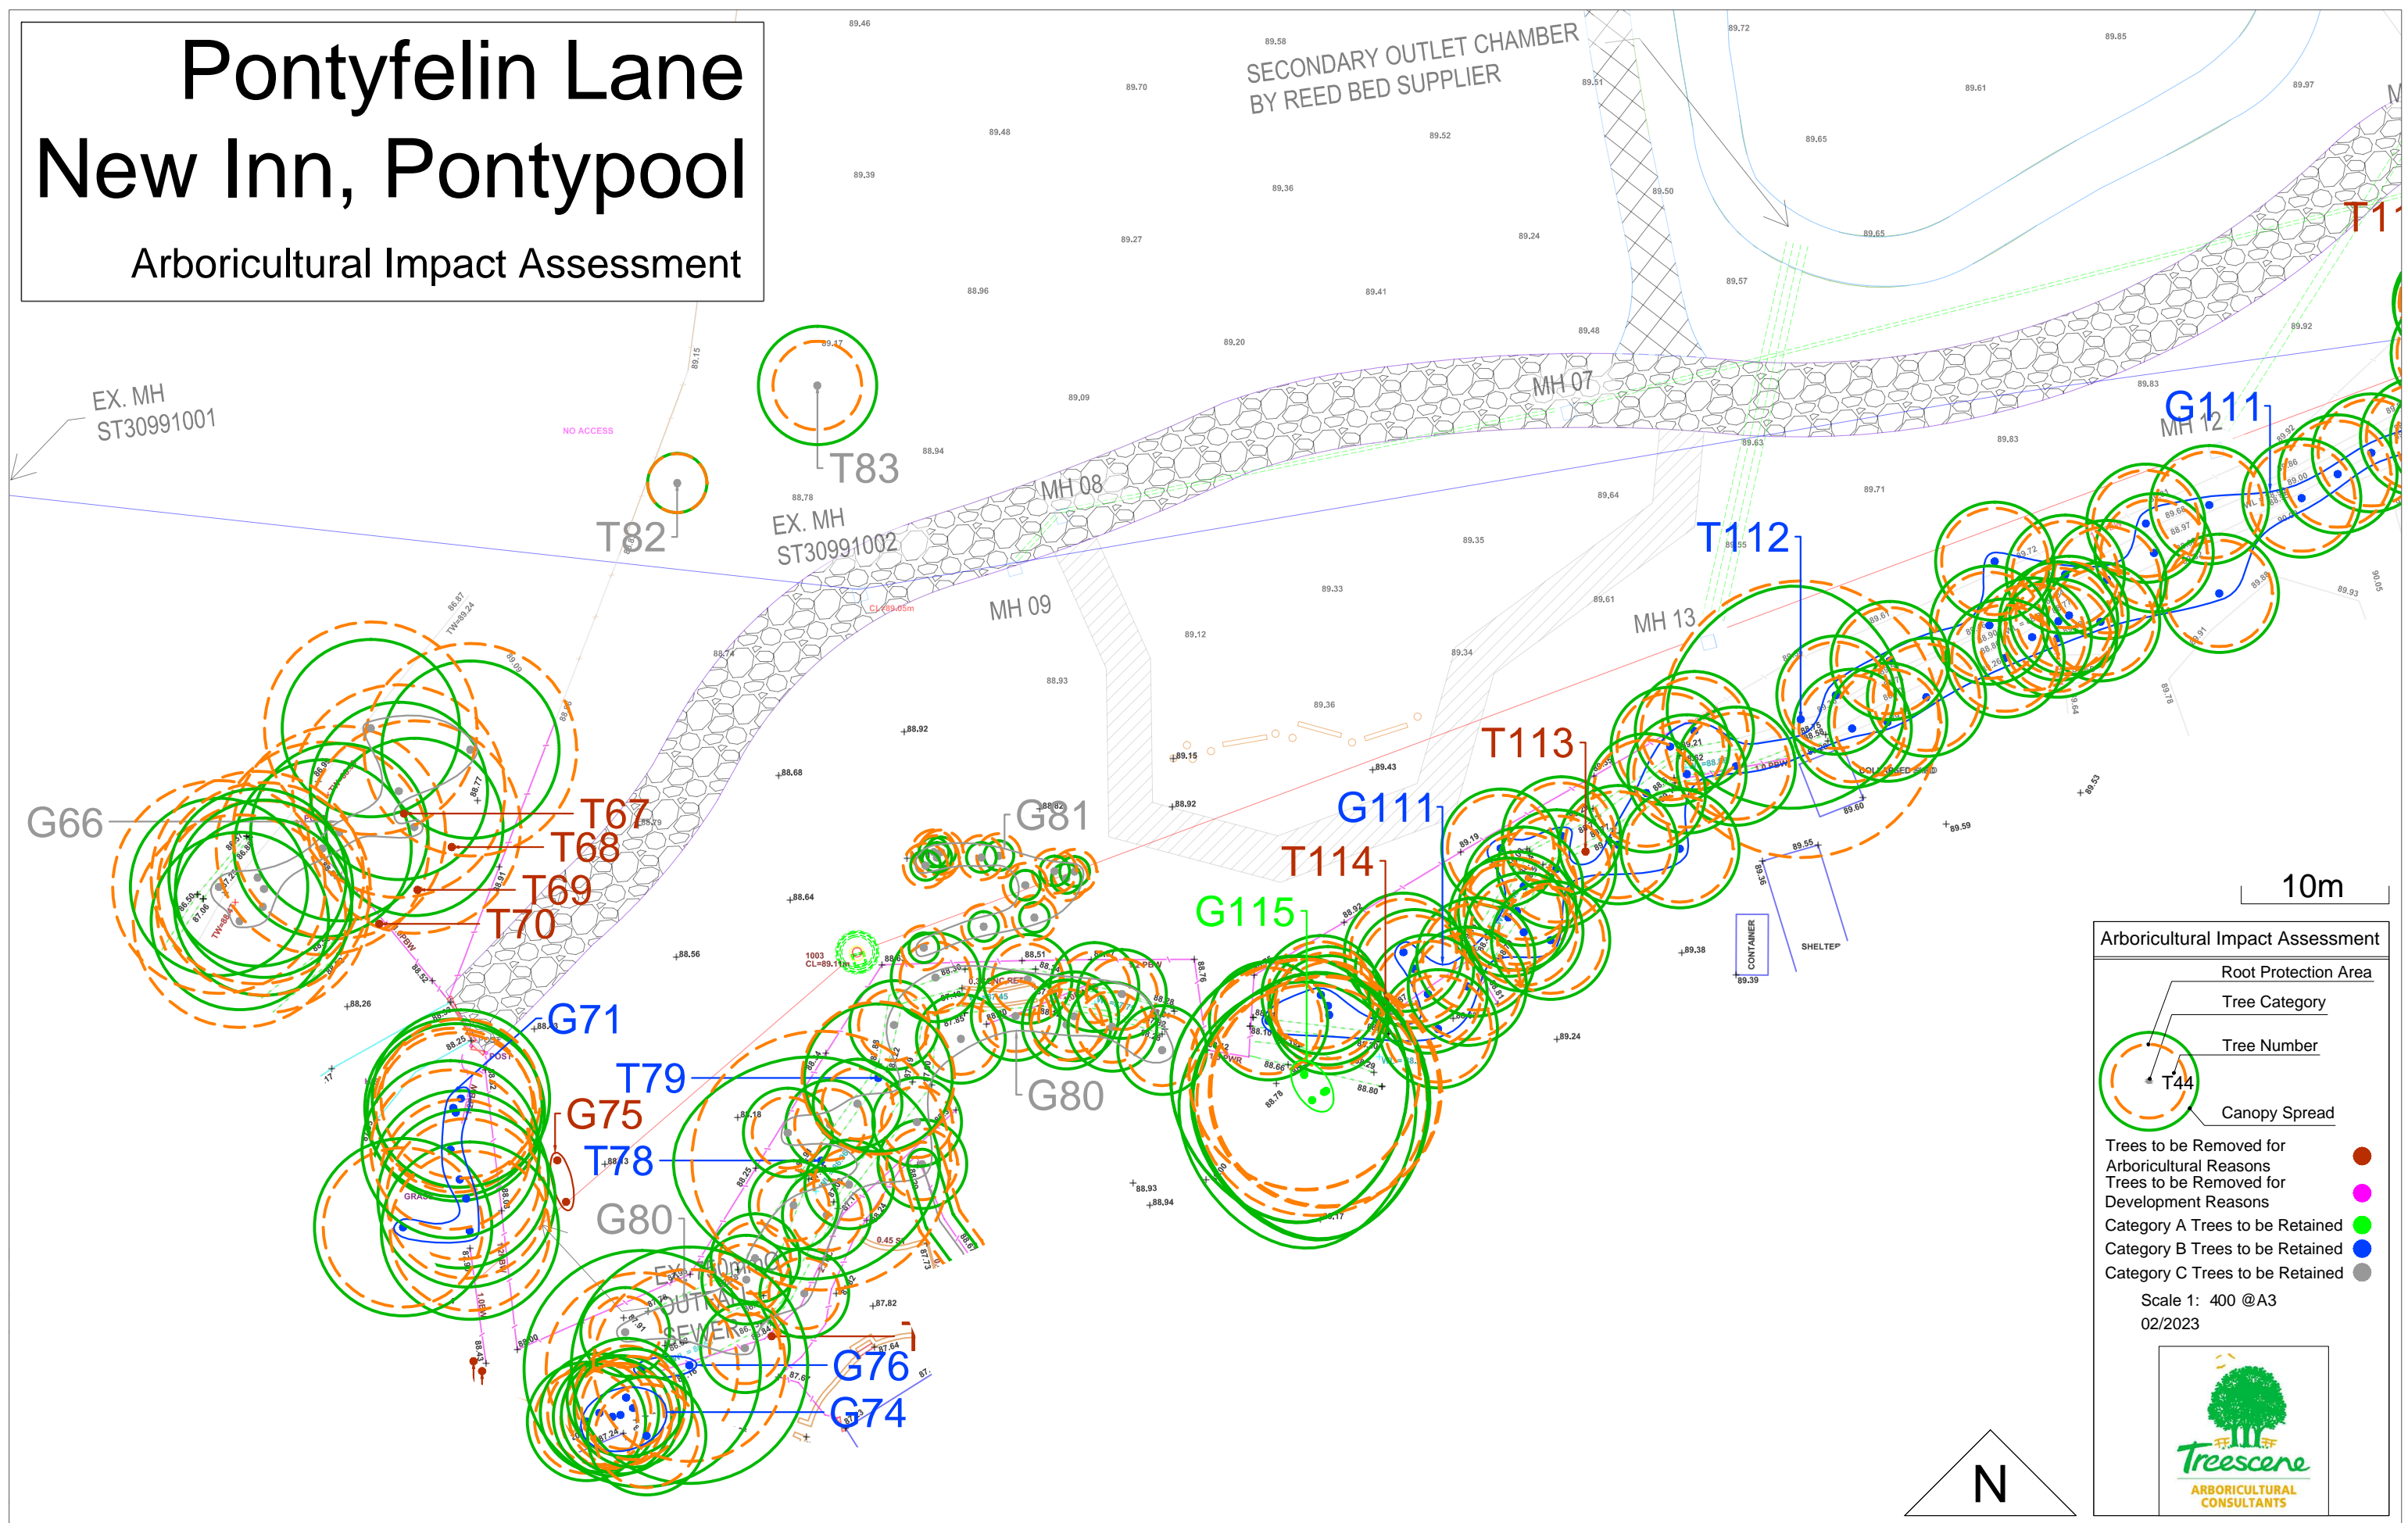

Arboricultural Impact Assessment

Root Protection Area
Tree Category
Tree Number
Canopy Spread


Trees to be Removed for Arboricultural Reasons
Trees to be Removed for Development Reasons
Category A Trees to be Retained
Category B Trees to be Retained
Category C Trees to be Retained

Scale 1: 400 @A3
02/2023

Treescene
ARBORICULTURAL CONSULTANTS


Pontyfelin Lane New Inn, Pontypool

Arboricultural Impact Assessment

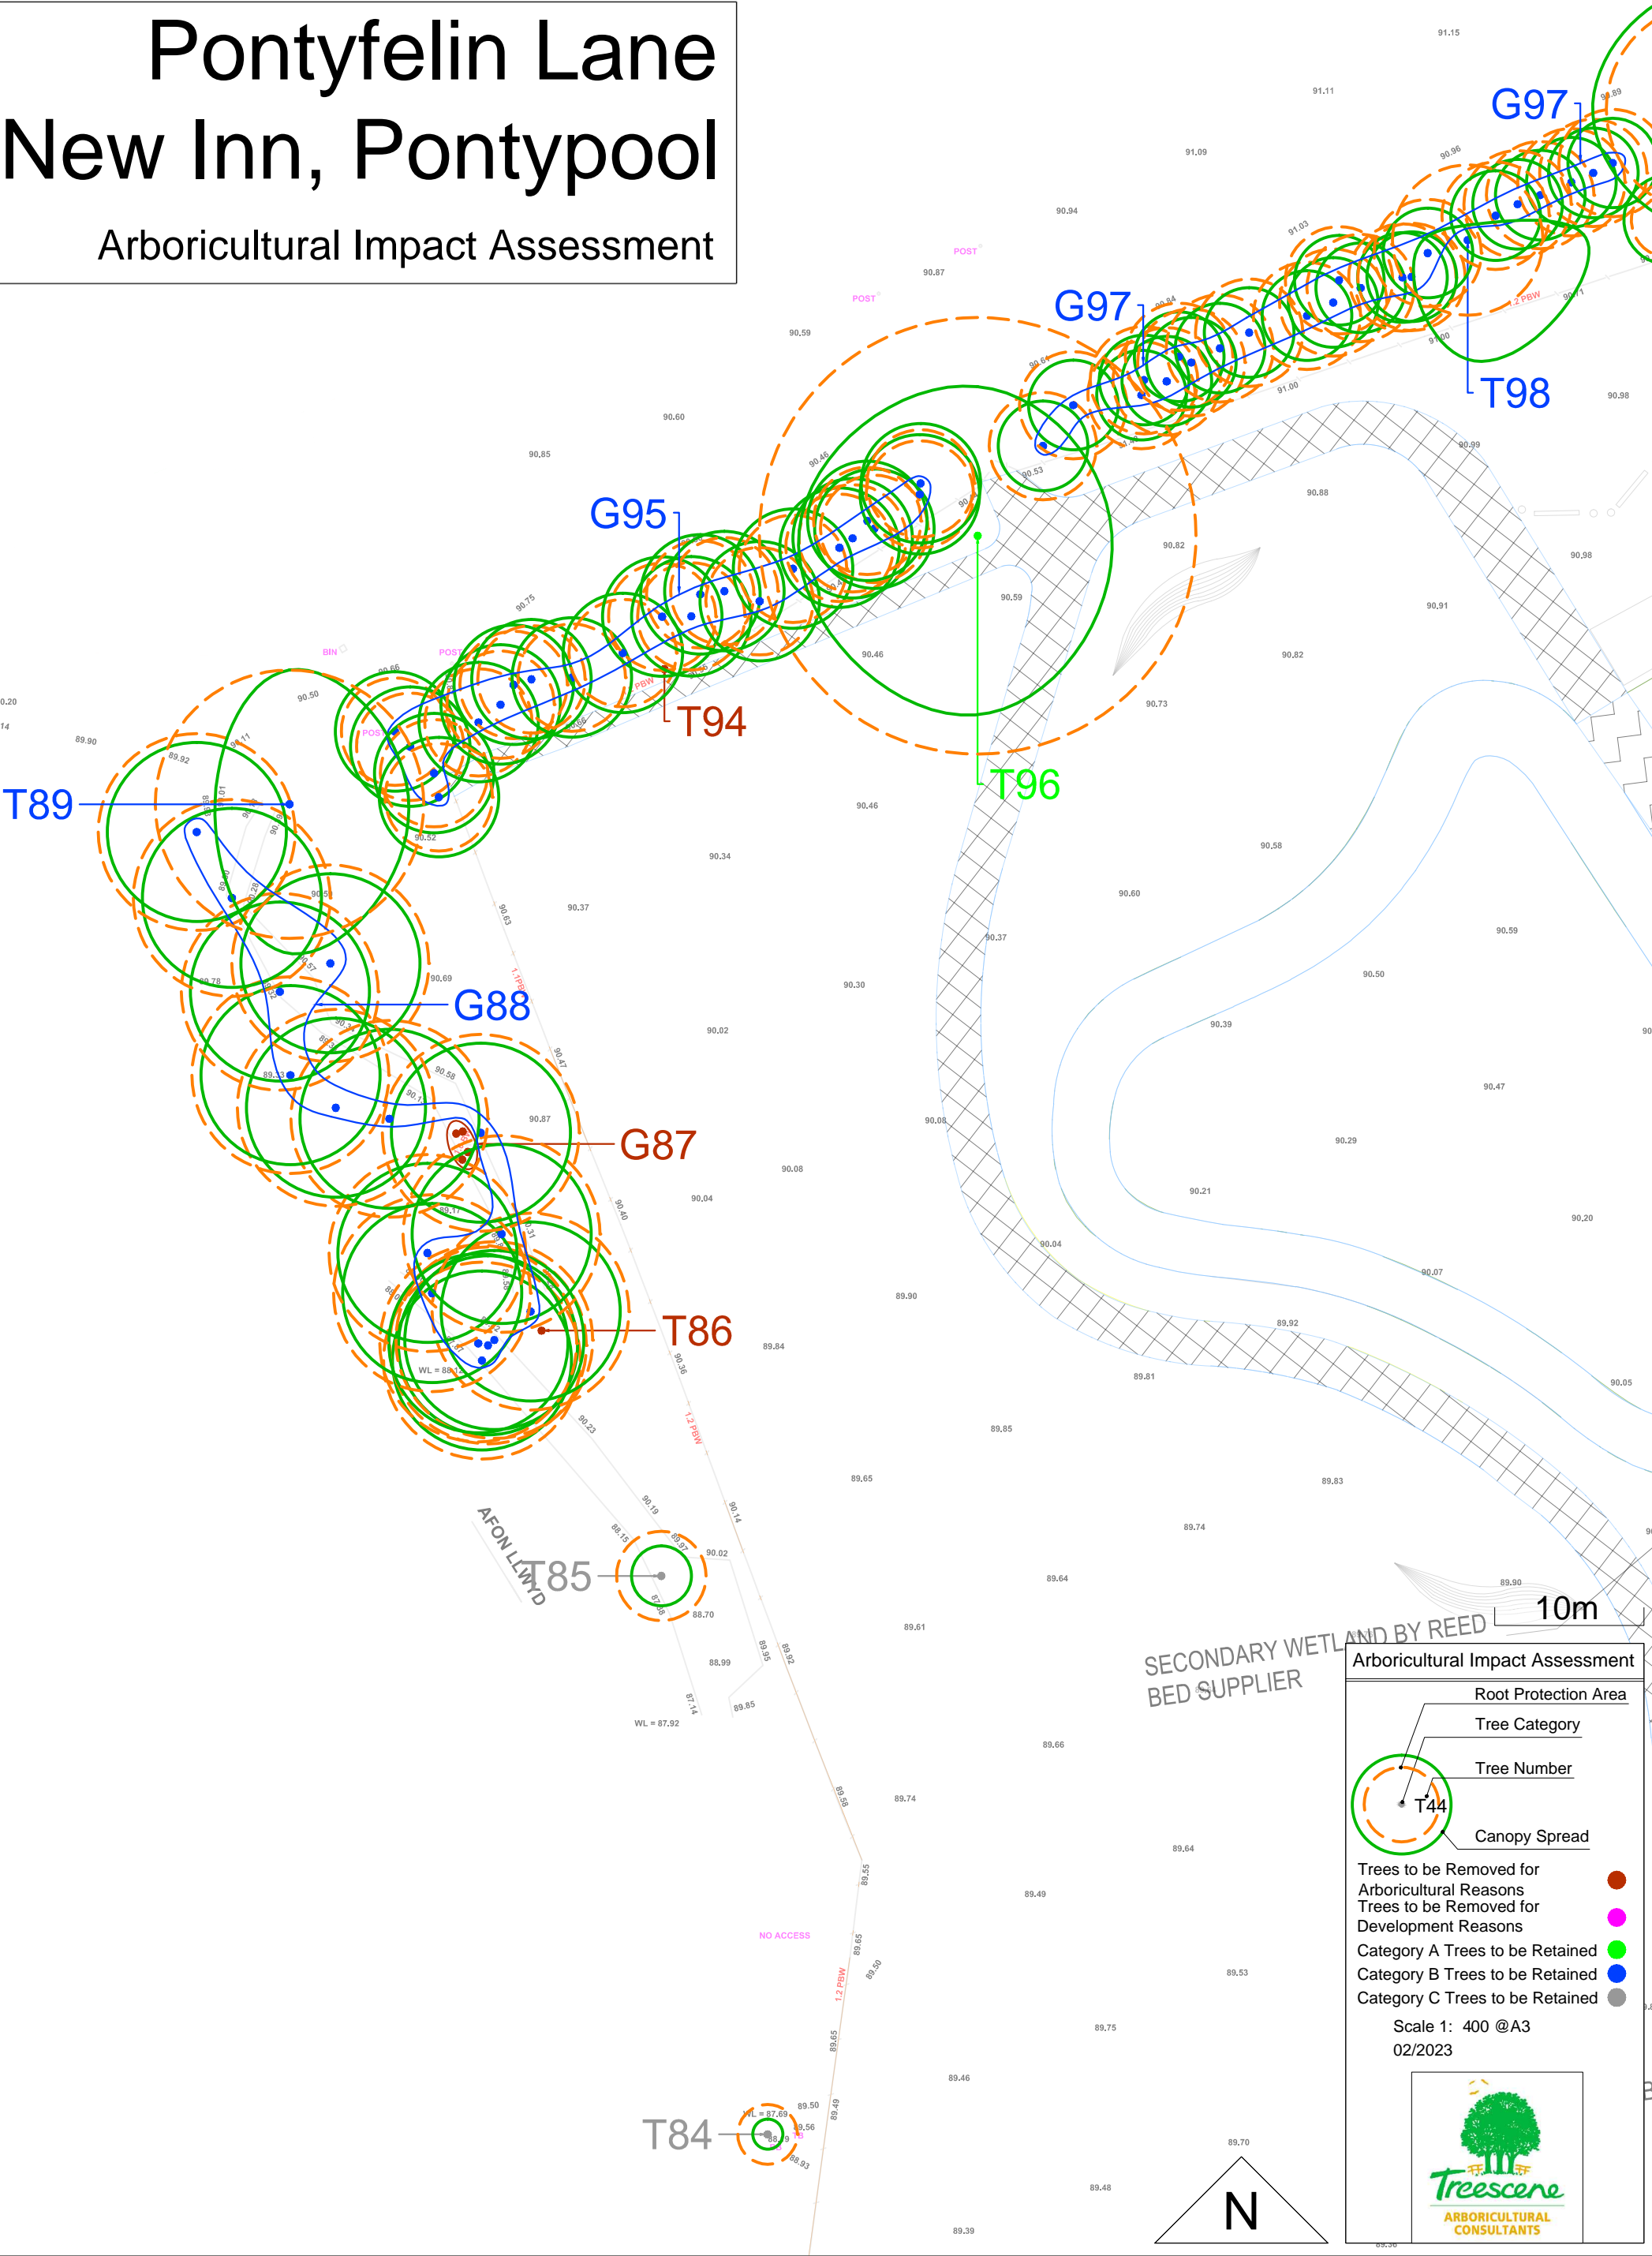

Pontyfelin Lane New Inn, Pontypool

Arboricultural Impact Assessment

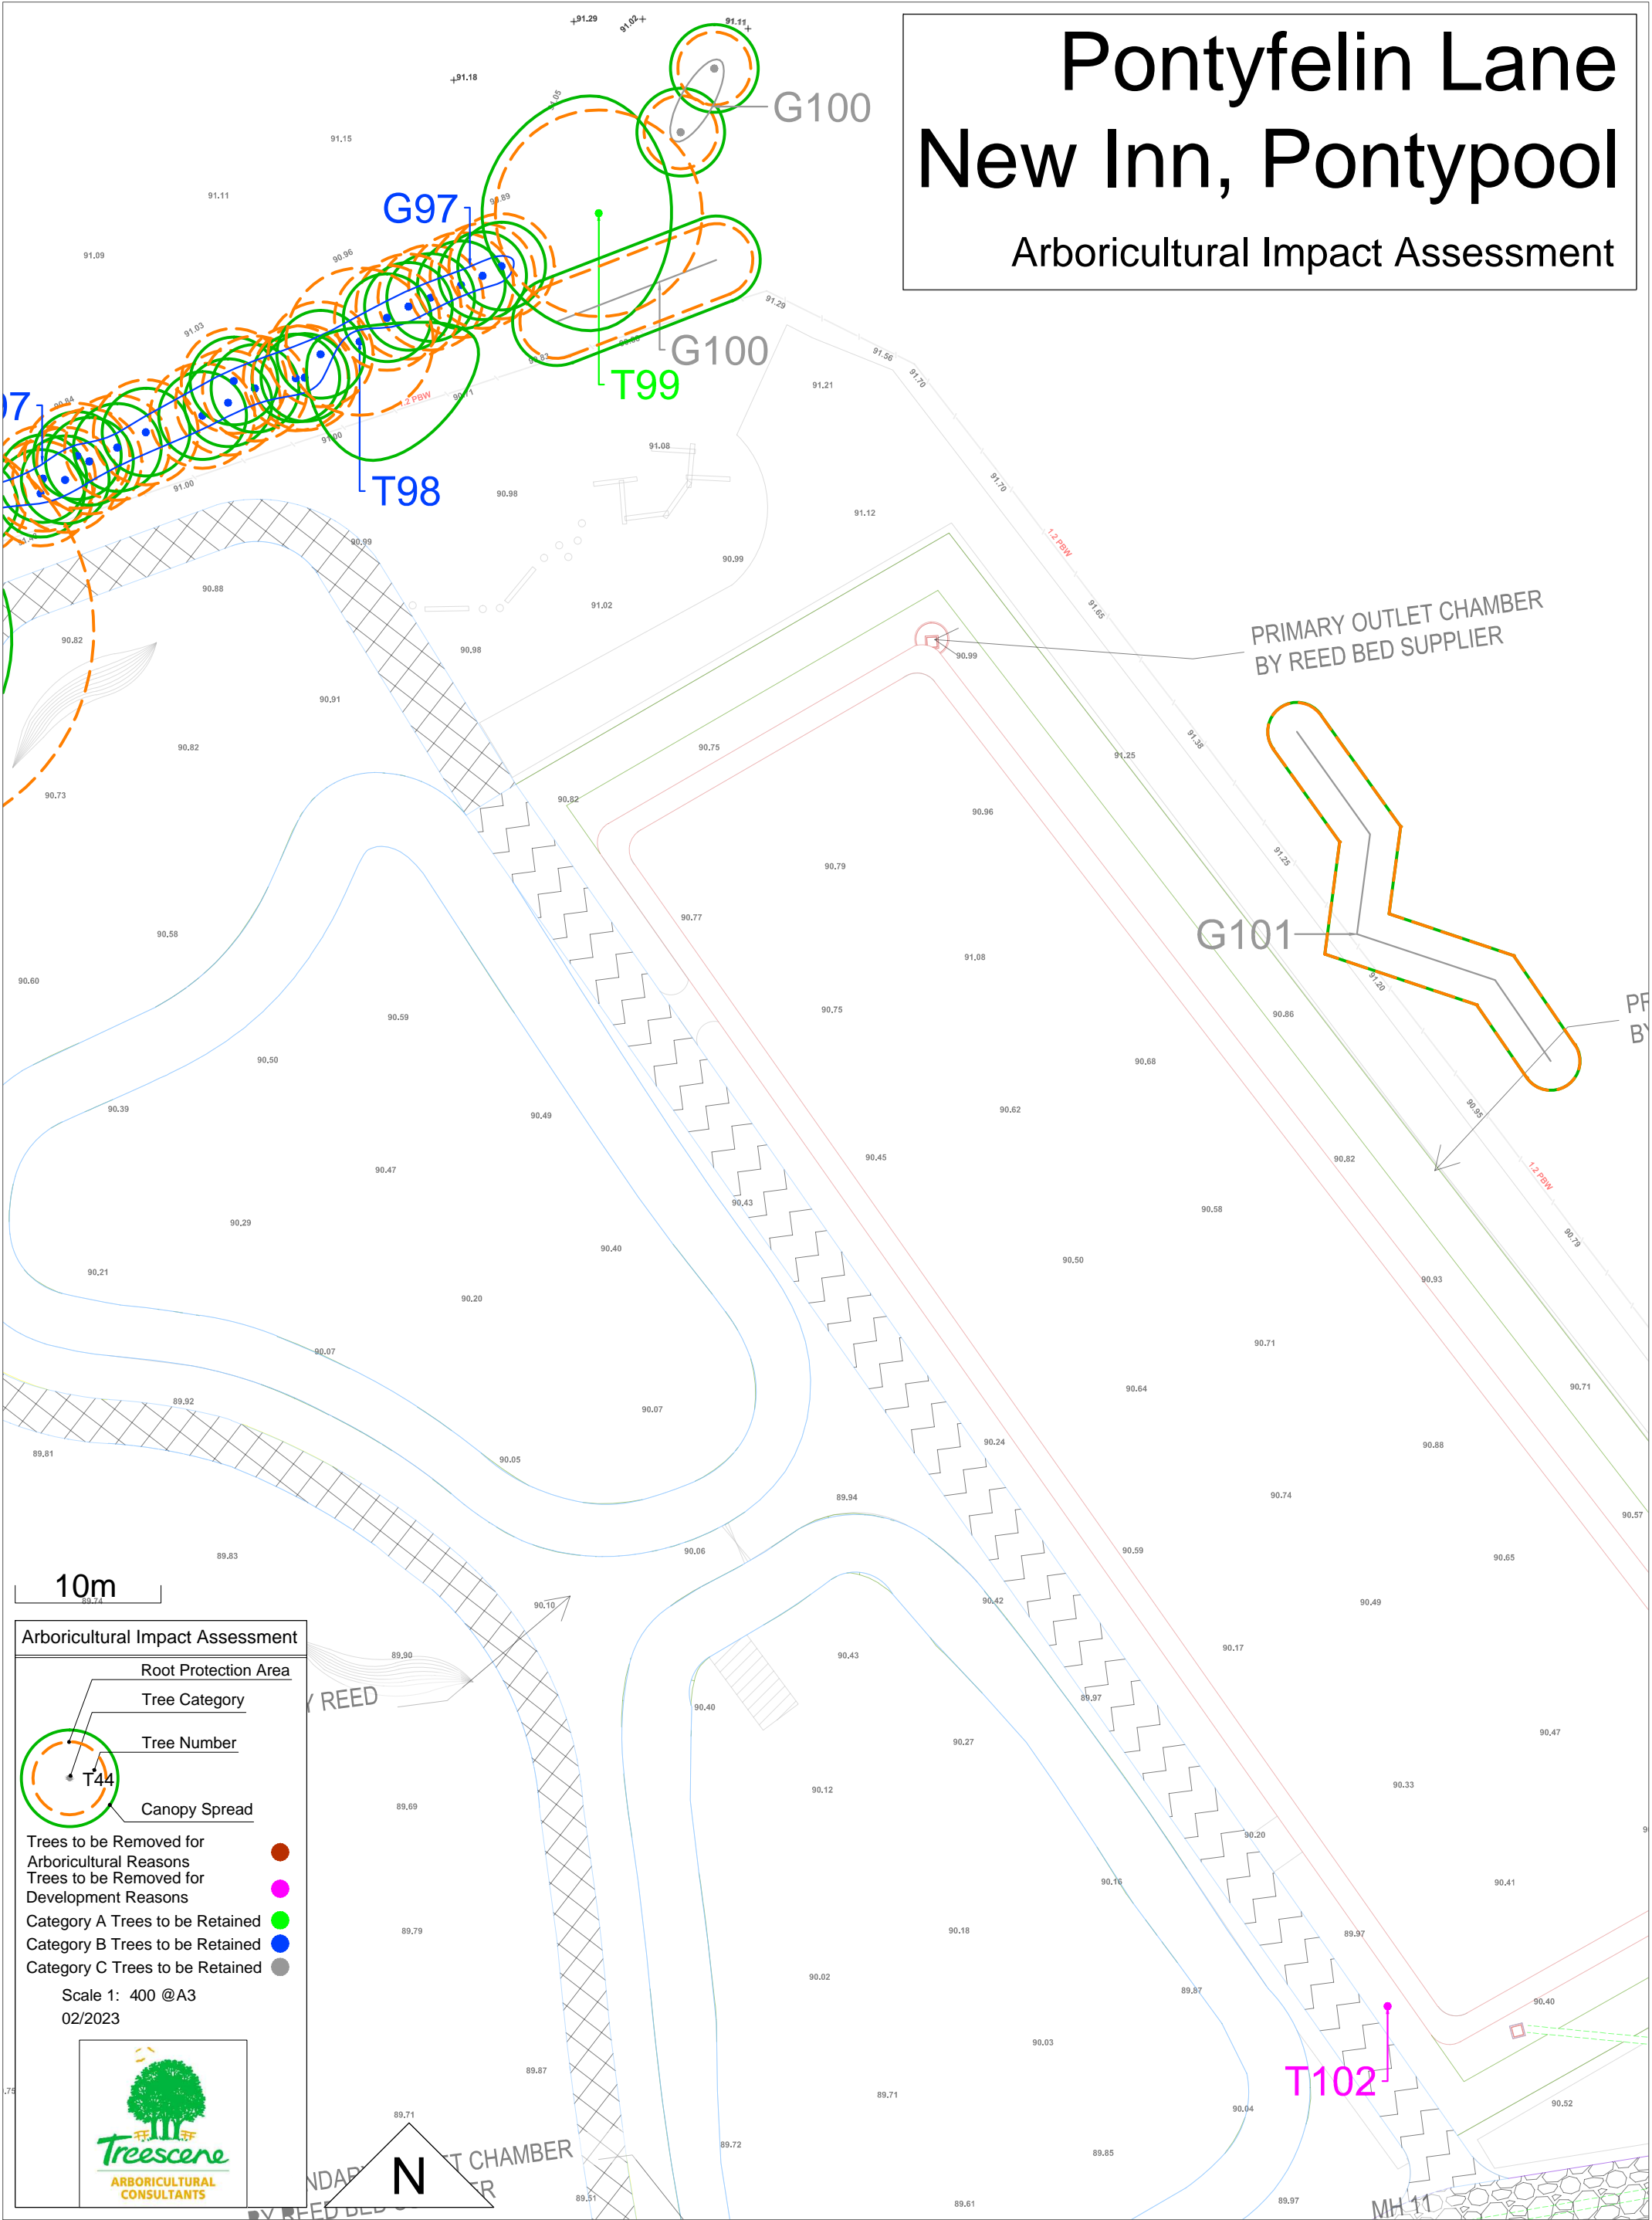

Arboricultural Impact Assessment

Root Protection Area

Tree Category

Tree Number

Canopy Spread

Trees to be Removed for Arboricultural Reasons


Trees to be Removed for Development Reasons

Category A Trees to be Retained

Category B Trees to be Retained

Category C Trees to be Retained


Scale 1: 400 @A3
02/2023



Pontyfelin Lane


New Inn, Pontypool

Arboricultural Impact Assessment

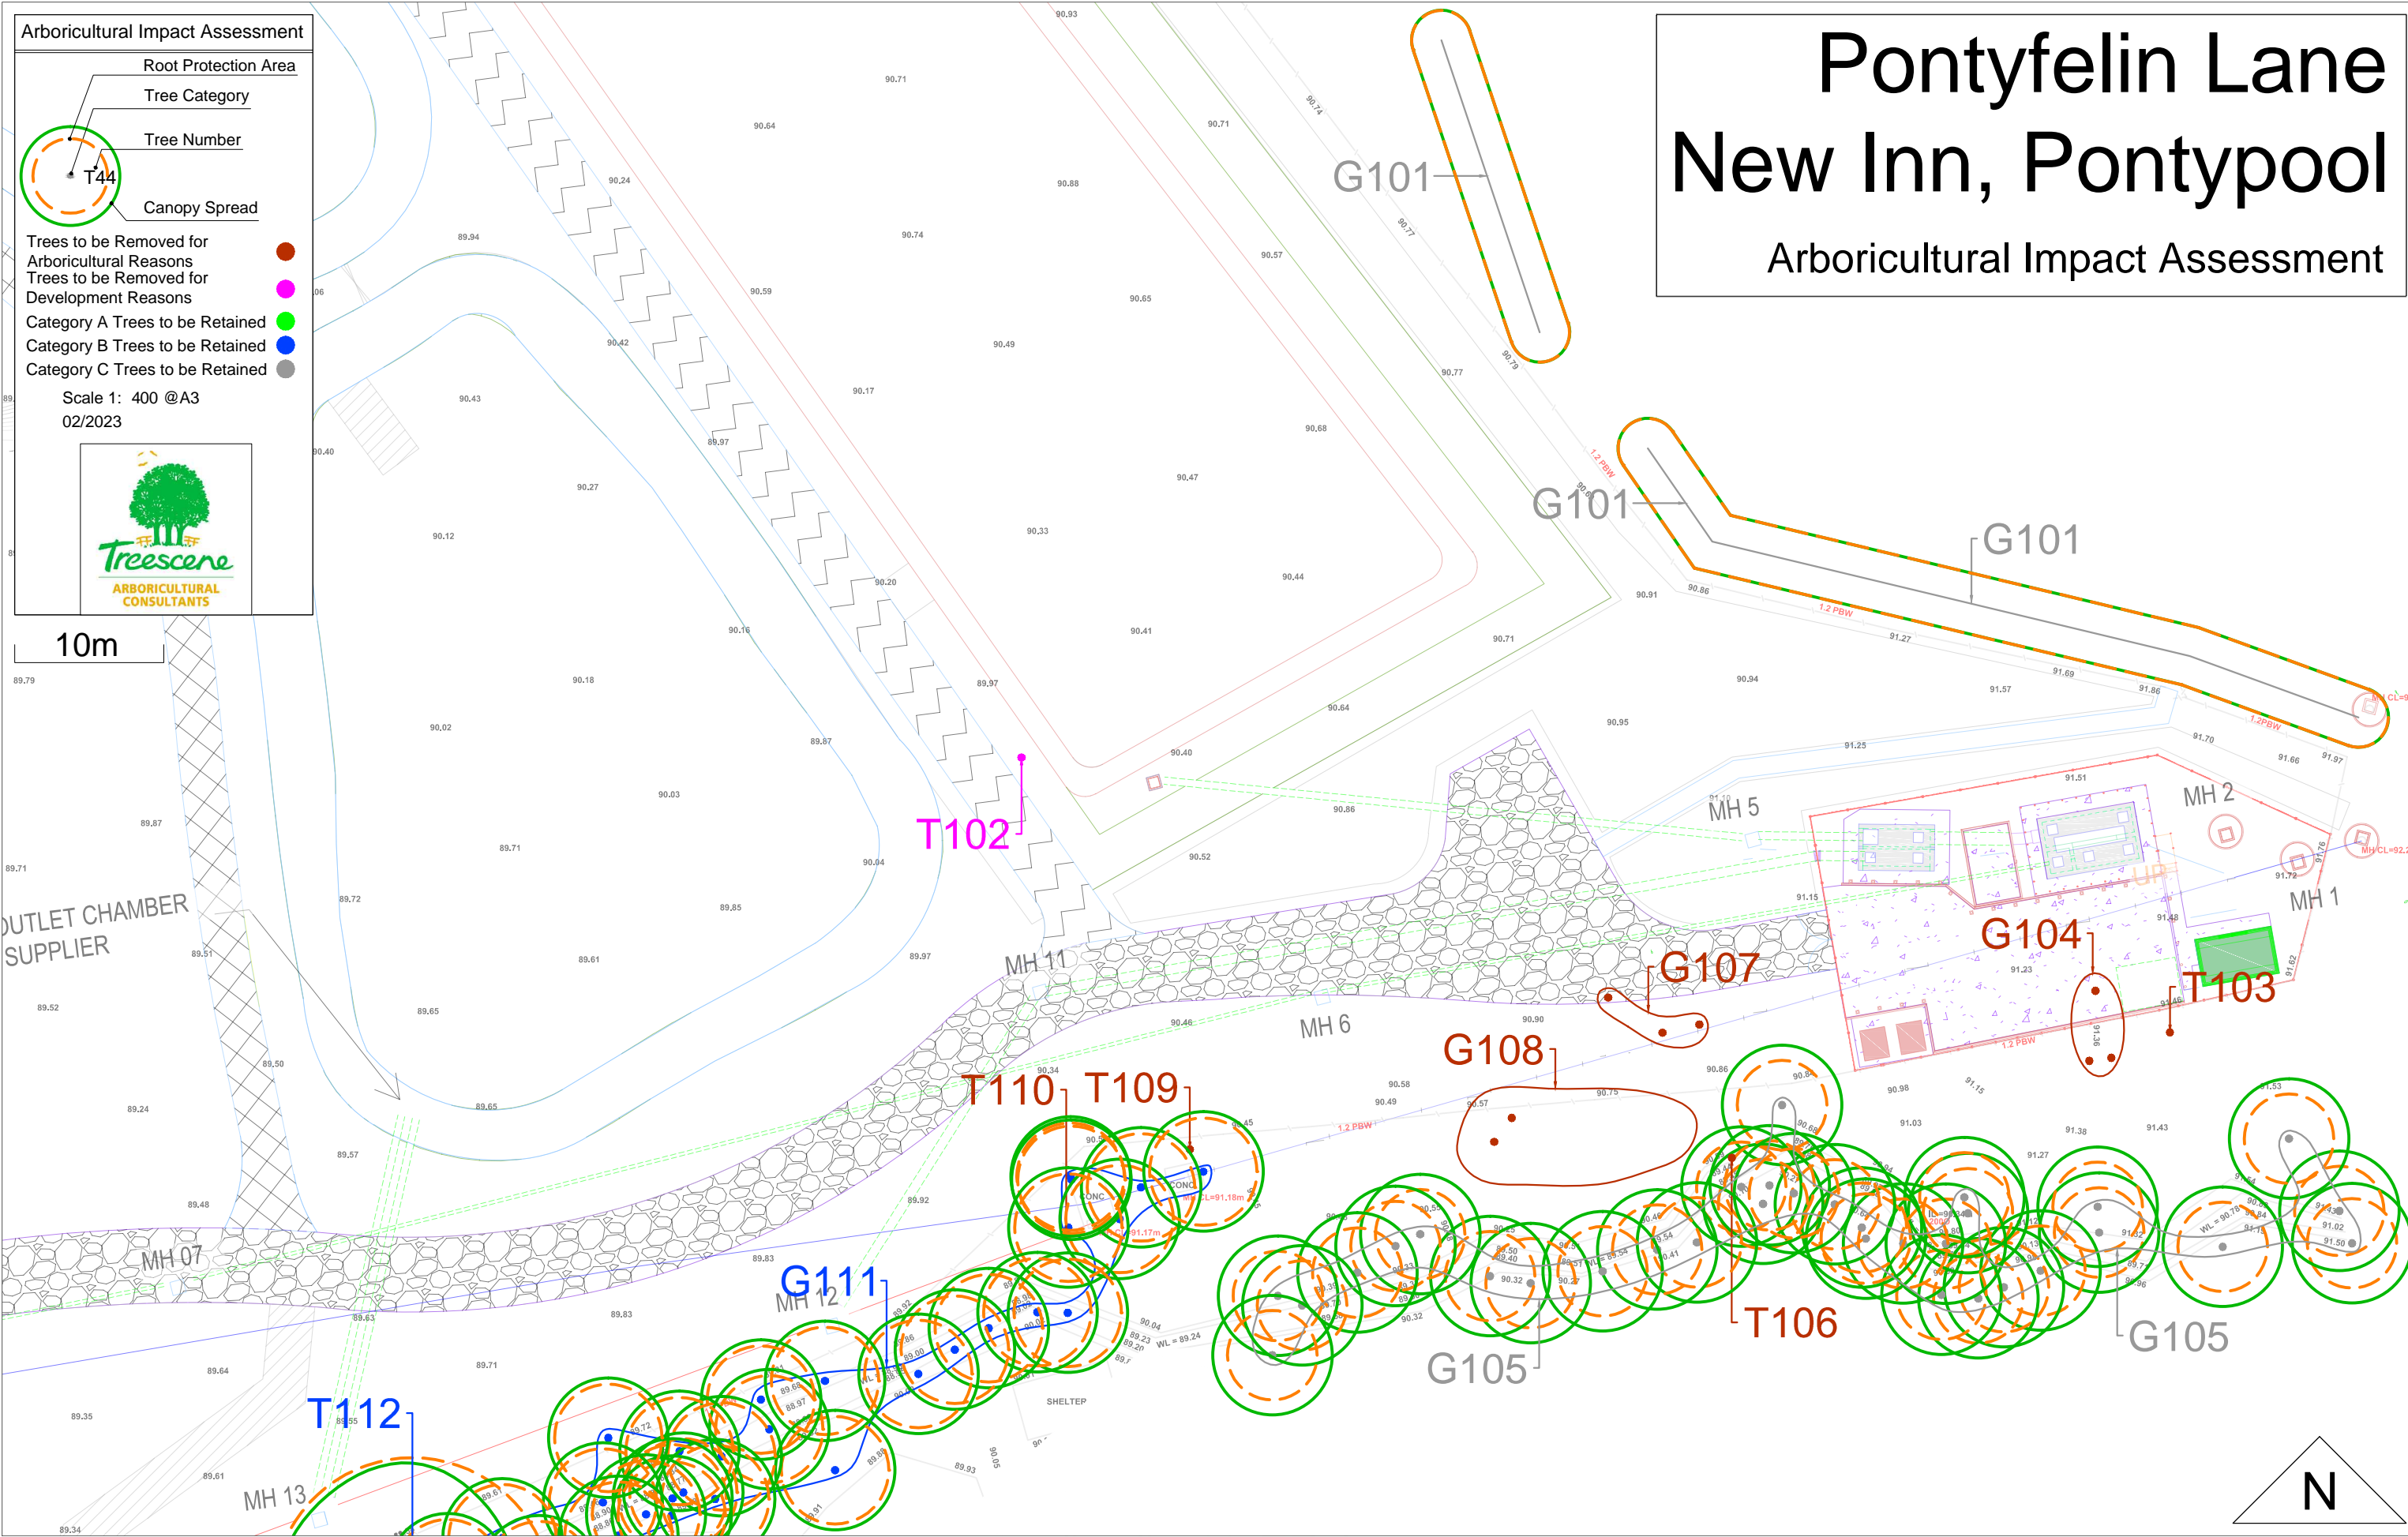


Pontyfelin Lane New Inn, Pontypool

Arboricultural Impact Assessment

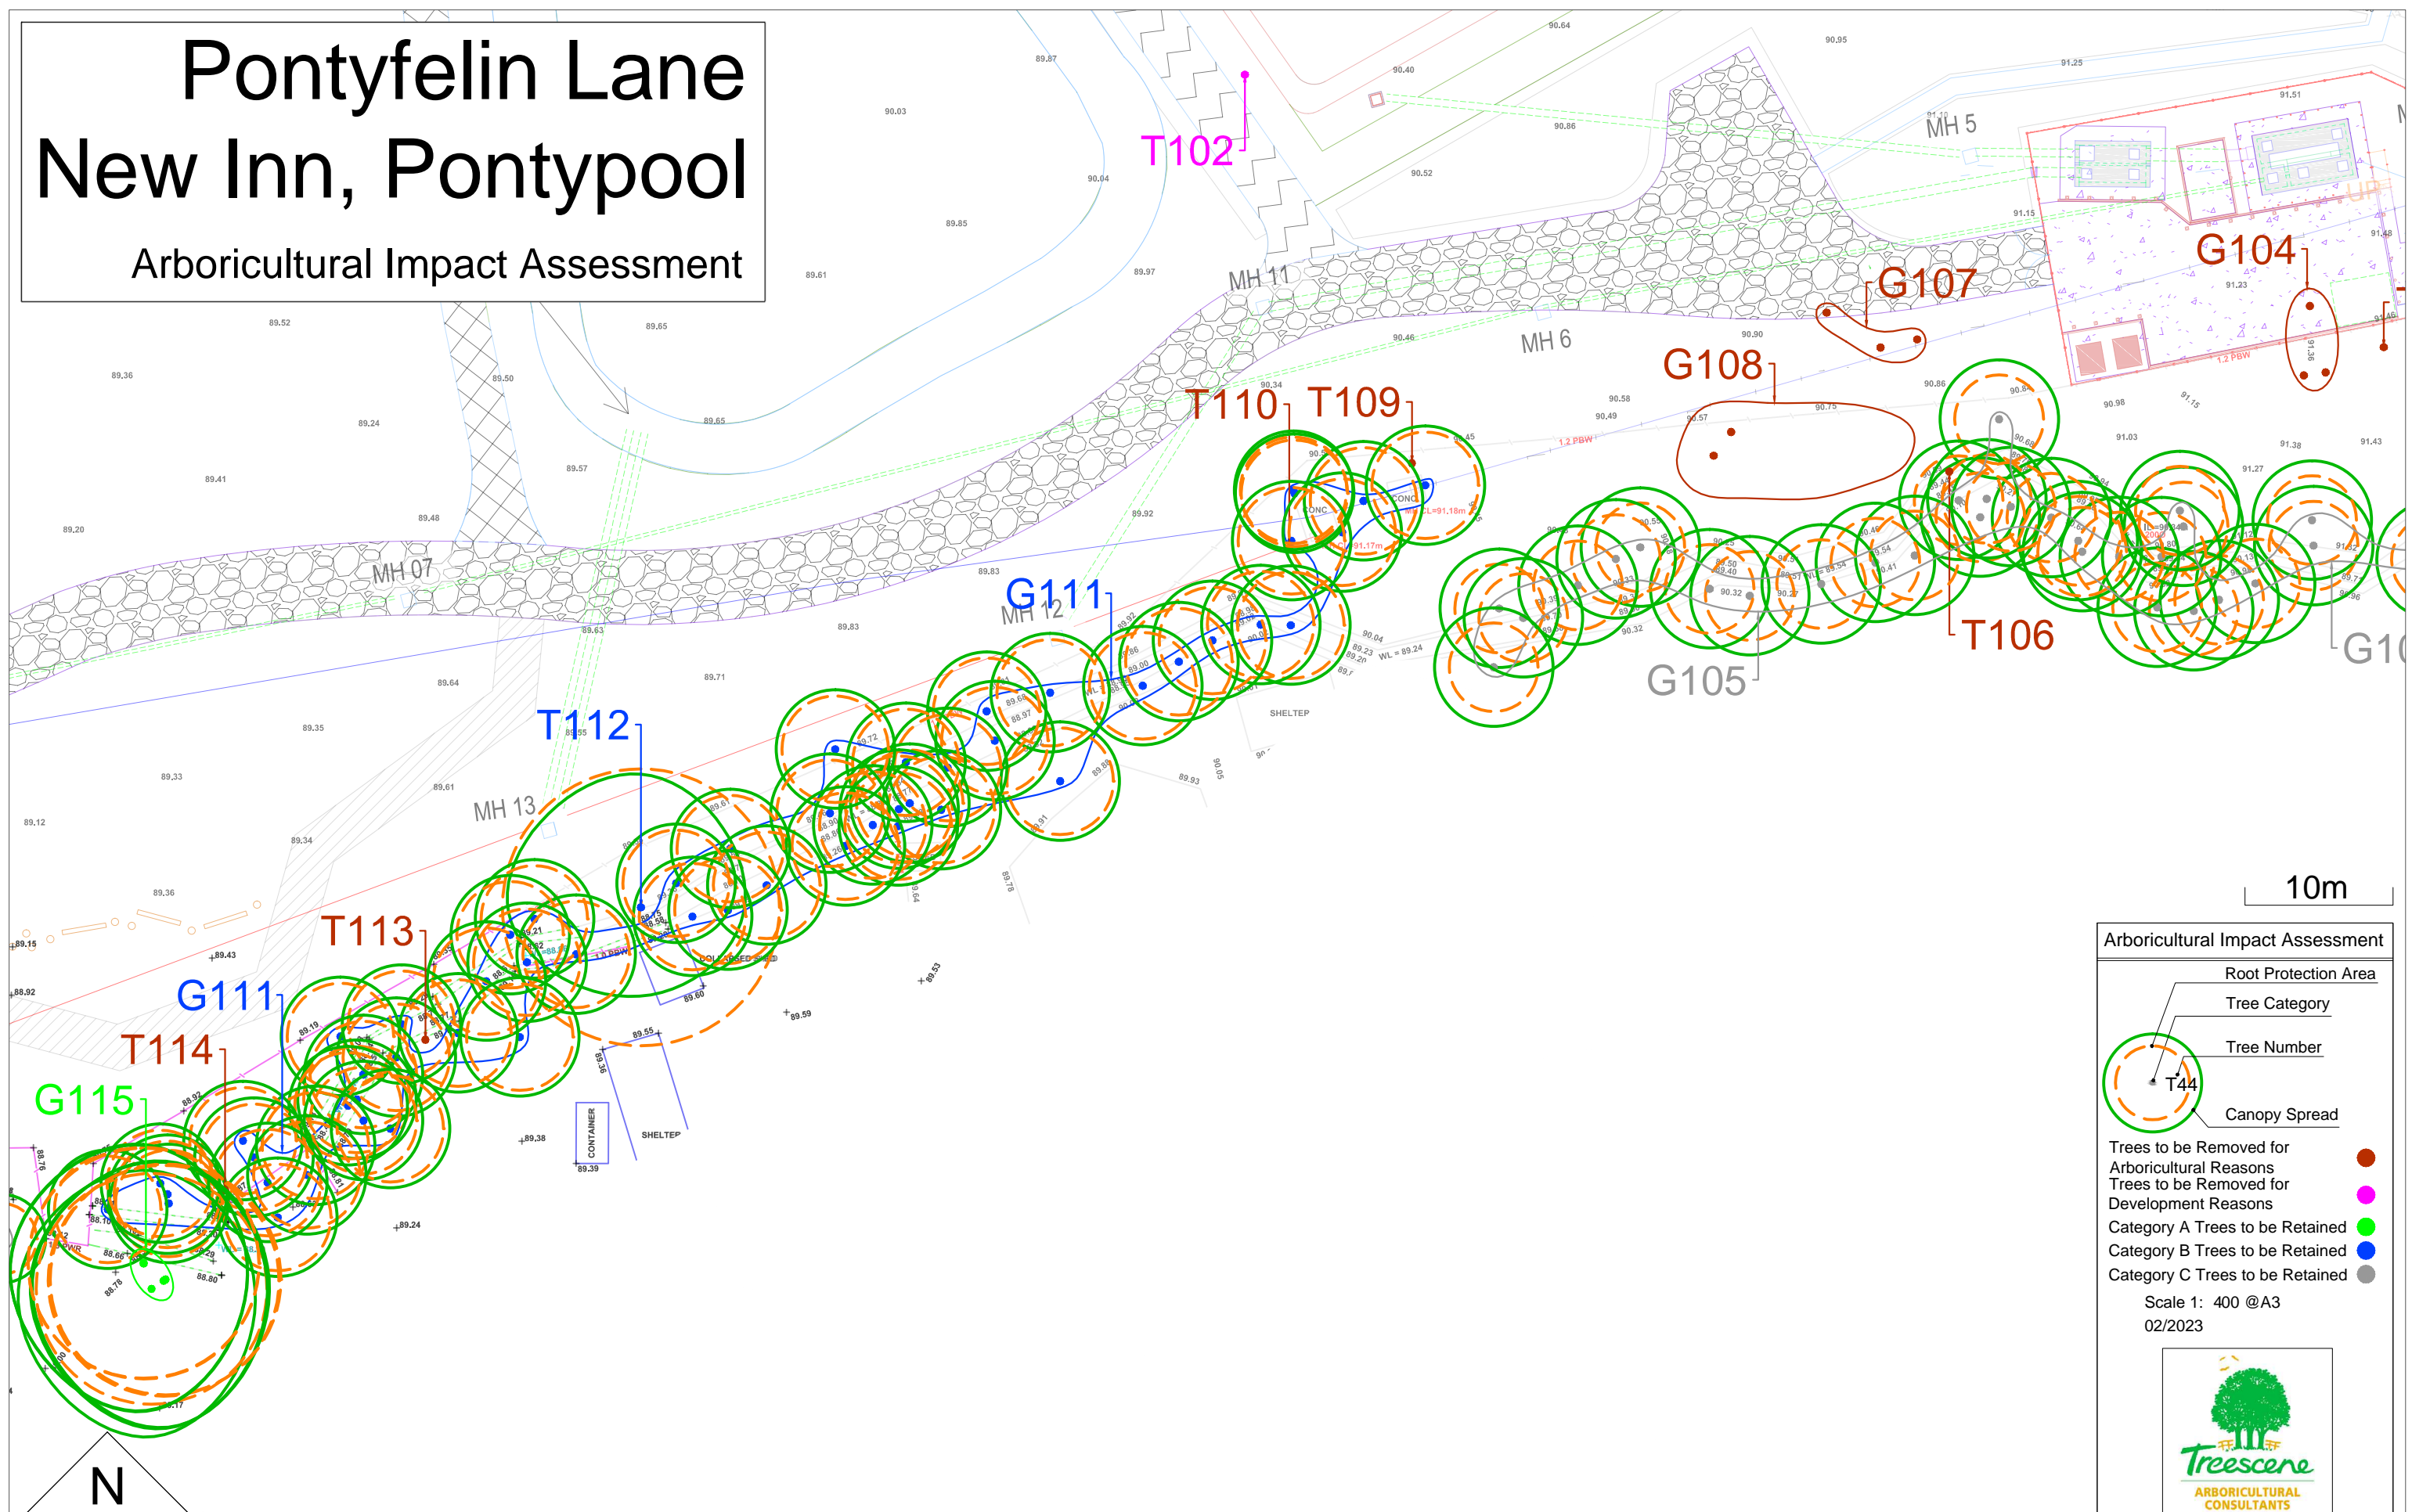

10m

Arboricultural Impact Assessment

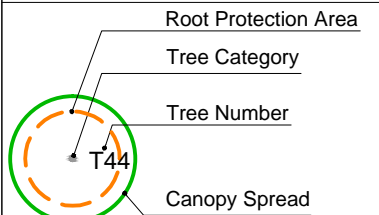

- Trees to be Removed for Arboricultural Reasons
- Trees to be Removed for Development Reasons
- Category A Trees to be Retained
- Category B Trees to be Retained
- Category C Trees to be Retained

Scale 1: 400 @A3
02/2023

