


Pontyfelin Lane New Inn, Pontypool

Tree Protection Plan




10m

Tree Protection Plan

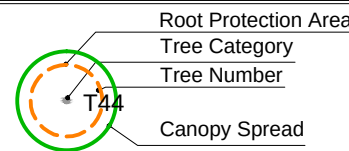

- Protective Fencing (indicated by a dashed line)
- Protective Fencing Set Back to Install Footpath (indicated by a dashed line)
- Areas of No Dig Construction (indicated by a red cross-hatch pattern)
- Category A Trees (indicated by a green circle)
- Category B Trees (indicated by a blue circle)
- Category C Trees (indicated by a grey circle)


Scale 1:1000 @A3
02/2023

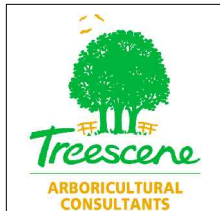

N

Pontyfelin Lane New Inn, Pontypool

Tree Protection Plan

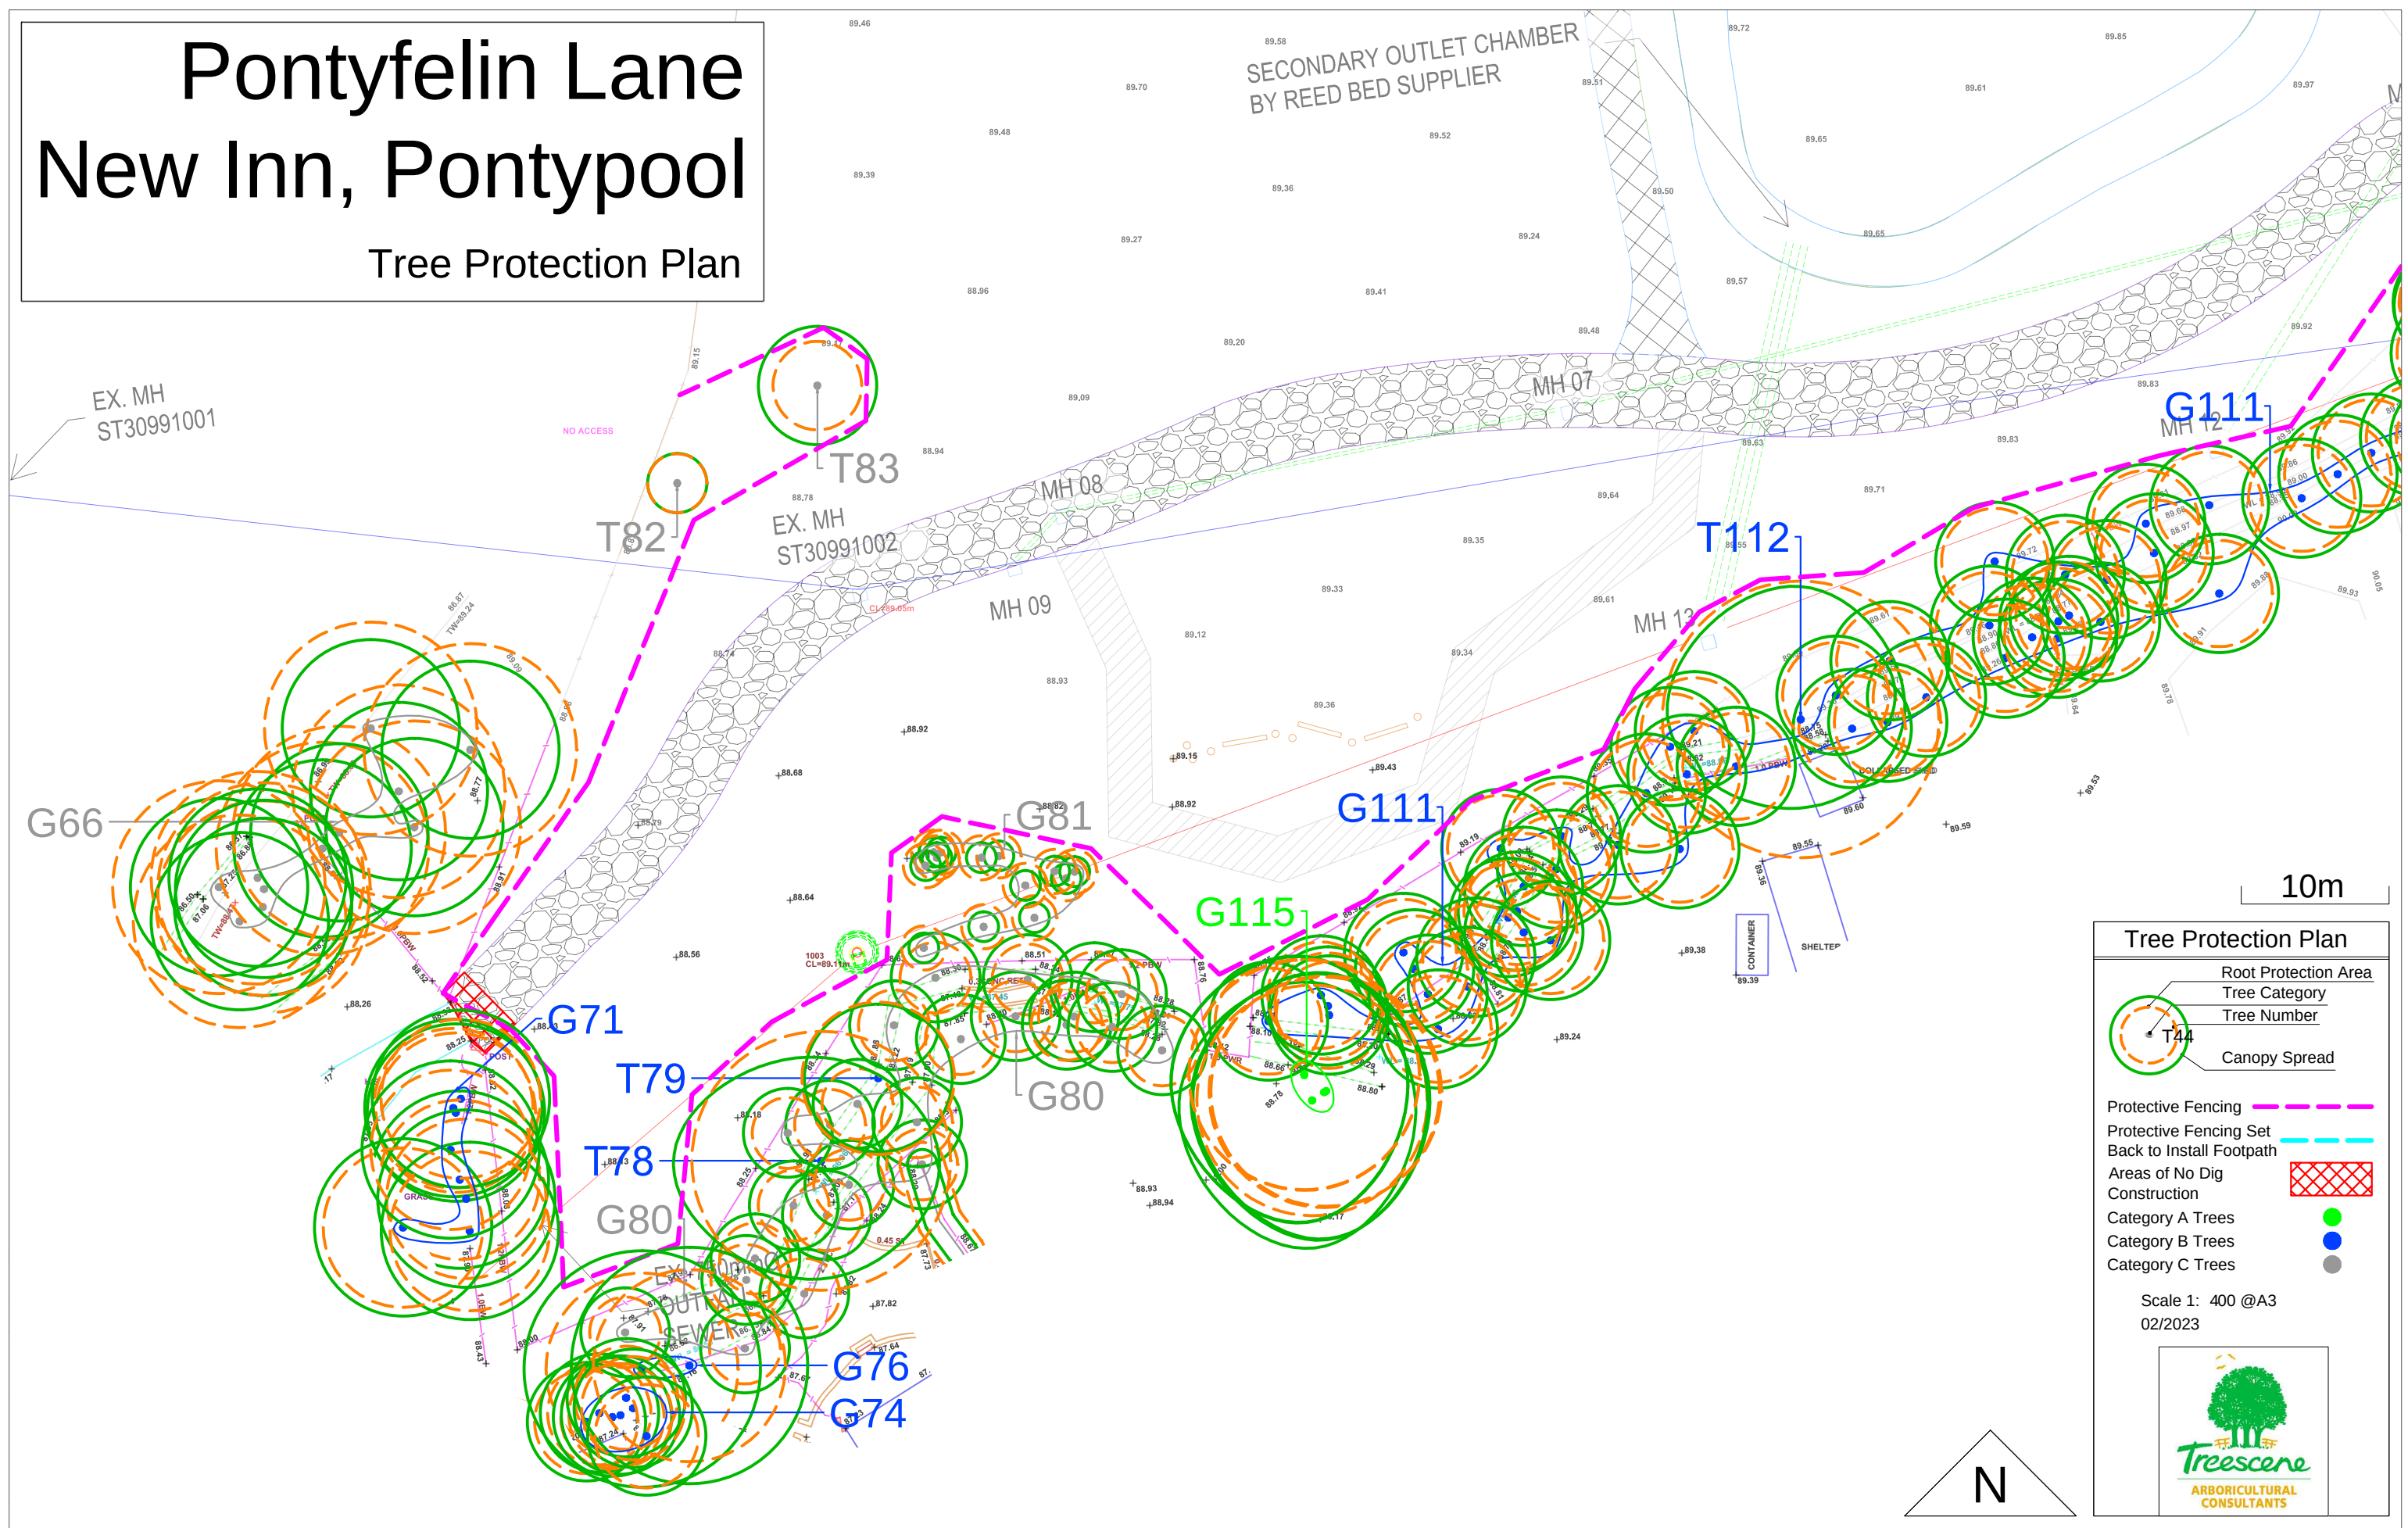

Tree Protection Plan

Root Protection Area
Tree Category
Tree Number
Canopy Spread


Protective Fencing
Protective Fencing Set
Back to Install Footpath
Areas of No Dig Construction
Category A Trees
Category B Trees
Category C Trees

Scale 1: 400 @A3
02/2023

ARBORICULTURAL
CONSULTANTS


Pontyfelin Lane New Inn, Pontypool

Tree Protection Plan

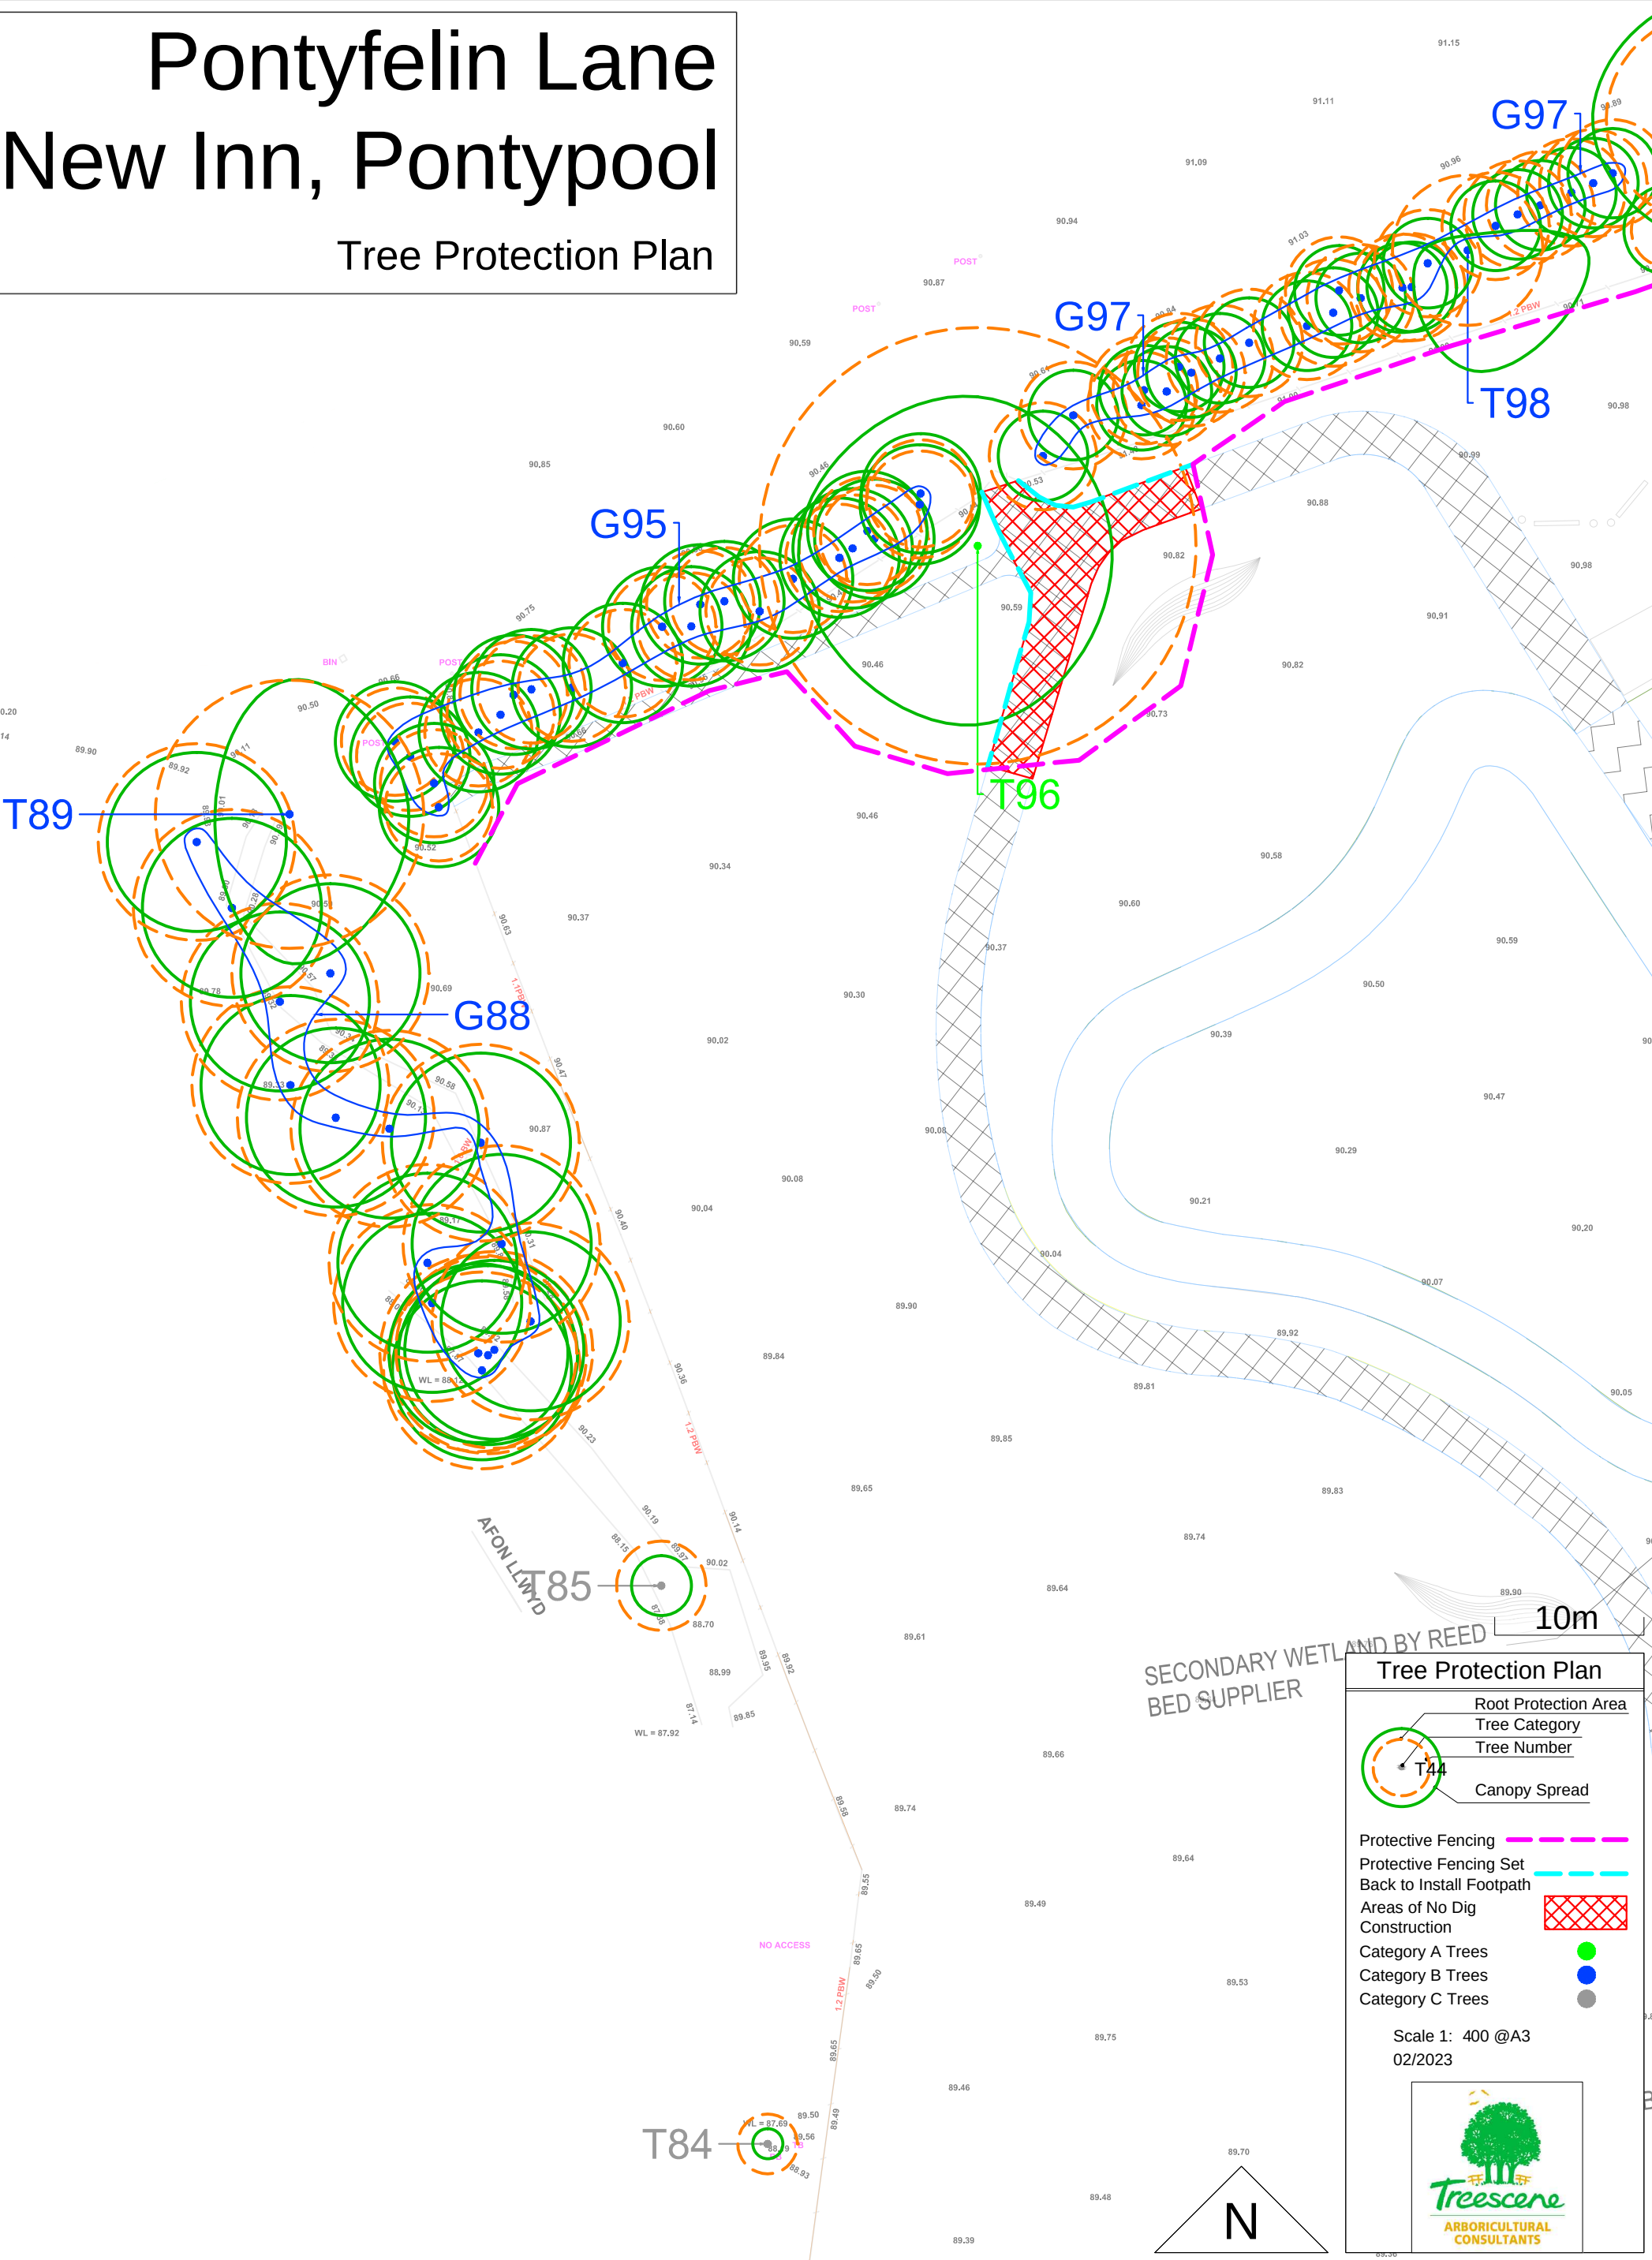

Pontyfelin Lane New Inn, Pontypool

Tree Protection Plan

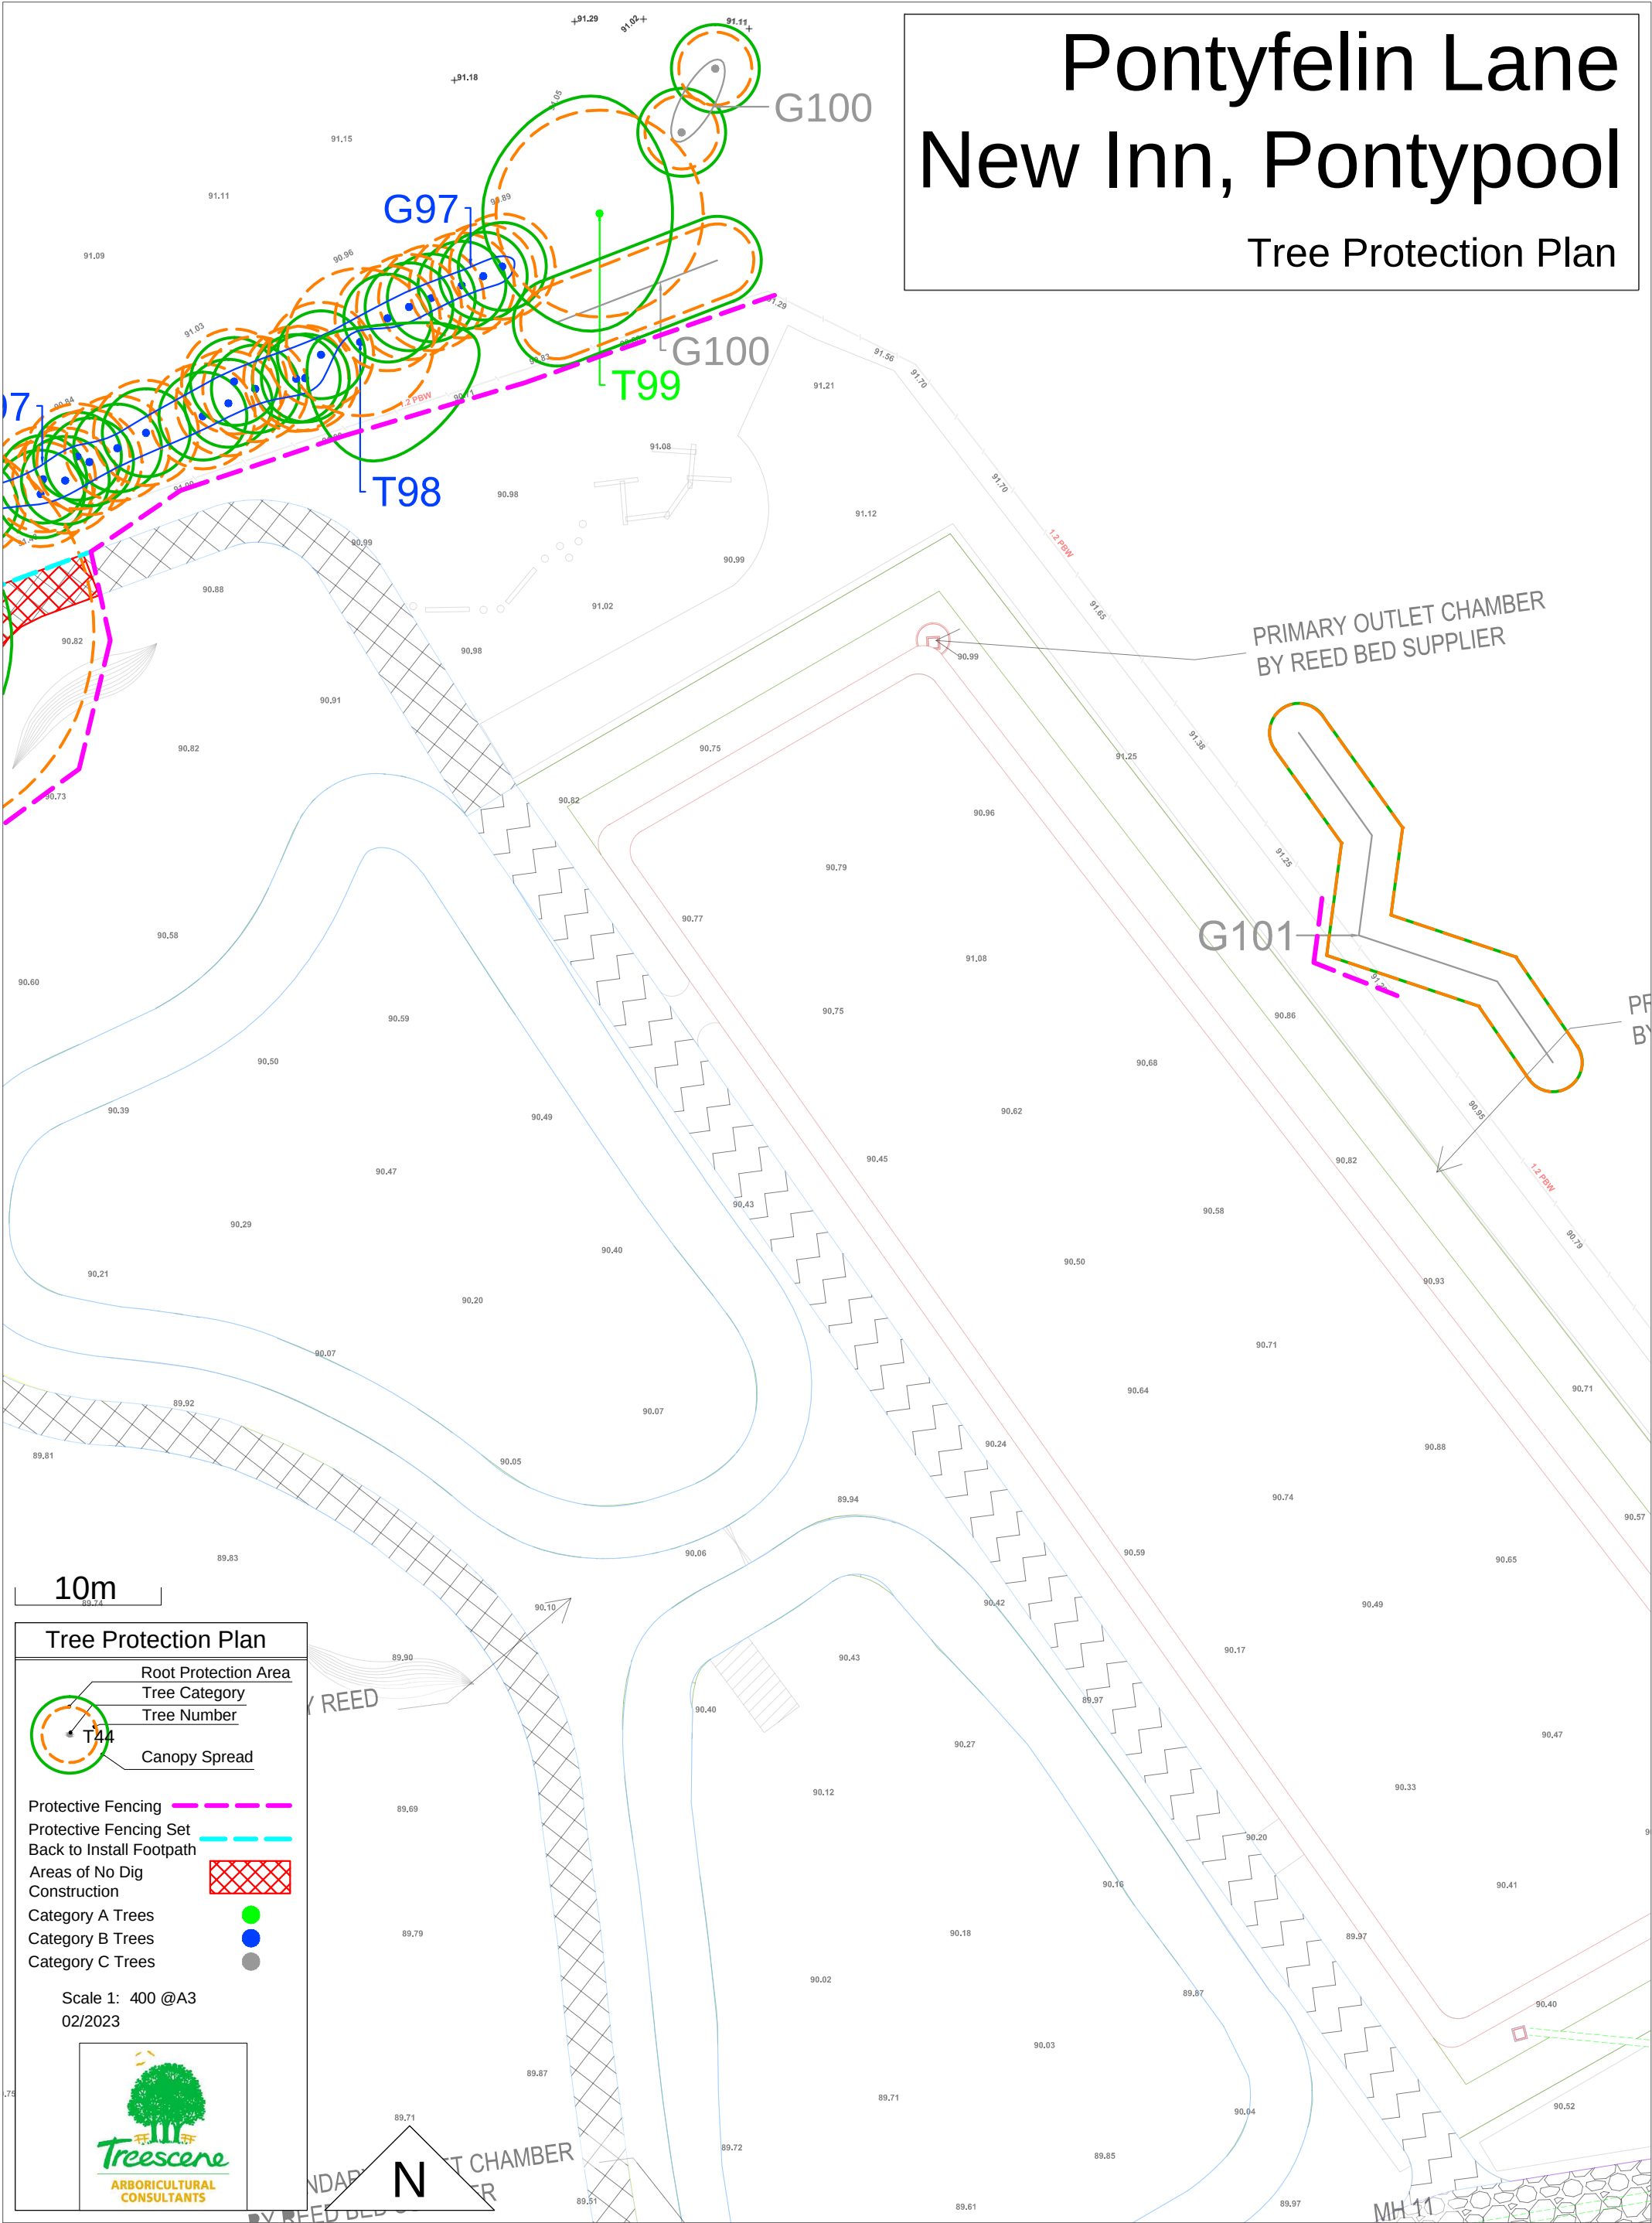

[illegible]

Pontyfelin Lane New Inn, Pontypool

Tree Protection Plan



Tree Protection Plan

Root Protection Area

Tree Category

Tree Number

Canopy Spread

Protective Fencing

Protective Fencing Set

Back to Install Footpath

Areas of No Dig Construction

Category A Trees

Category B Trees

Category C Trees

Scale 1: 400 @A3

02/2023