


ELEVATION VIEW - LOOKING THROUGH NORTHERN SIDE

1 : 200

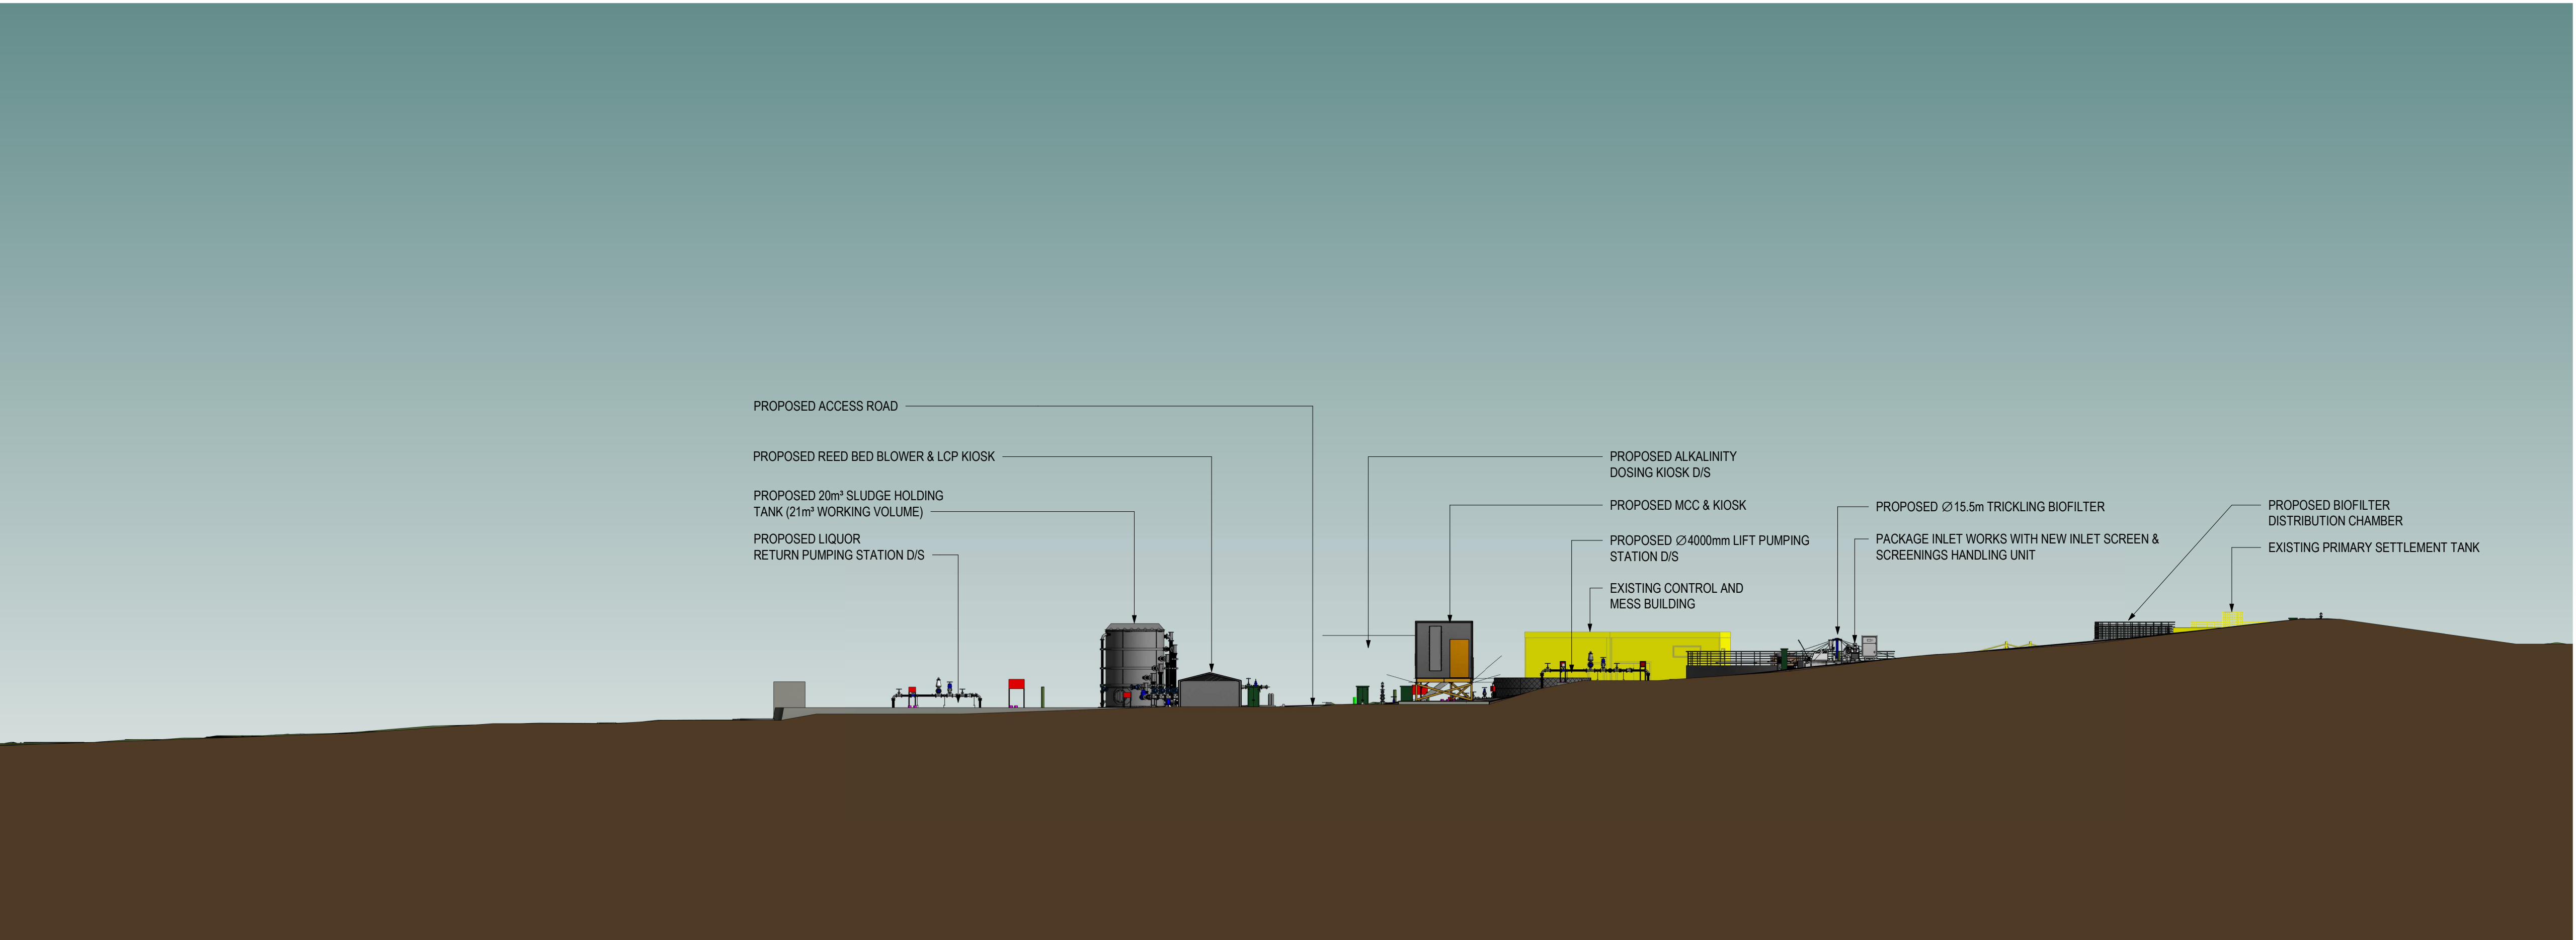


ELEVATION VIEW - LOOKING THROUGH EASTERN SIDE

1 : 200

NOTES:

- DO NOT SCALE FROM THIS DRAWING USE FIGURED DIMENSIONS ONLY.
- ALL DIMENSIONS IN MILLIMETRES AND LEVELS IN METRES ABOVE ORDNANCE DATUM (NEWLYN) UNLESS NOTED OTHERWISE.

A1

P01	13.09.2023	KM	ISSUED FOR INFORMATION		DO	SP	08.09.2023
Rev.	Date	Drawn.	Description		Chkd	Appd.	Date
<div><div><div>Capital Delivery Alliance</div><div>Cynghrair Cyflawn Cyfalaf</div></div><div>Ty Awen, Spooner Close, Coed Kernew, Newport, NP108FZ</div></div>							
Project Name. <div>ST. NICHOLAS WwtW</div>							
Drawing Title. <div>ELEVATION VIEW - THROUGH NORTHERN & EASTERN SIDE</div>							
Suitability. <div>ISSUED FOR INFORMATION</div>						Suitability Code. <div>S2</div>	
Originator. <div>K MURTHY</div>		Designer. <div>A OSMAN</div>			Date. <div>08.09.2023</div>		
Internal Project Number. <div>10048098</div>		Scale. <div>As indicated</div>			Rev. <div>P01</div>		
Drawing Number. <div>B10181-OAG964-ZZ-ZZ-DR-TA-PN0237</div>							