

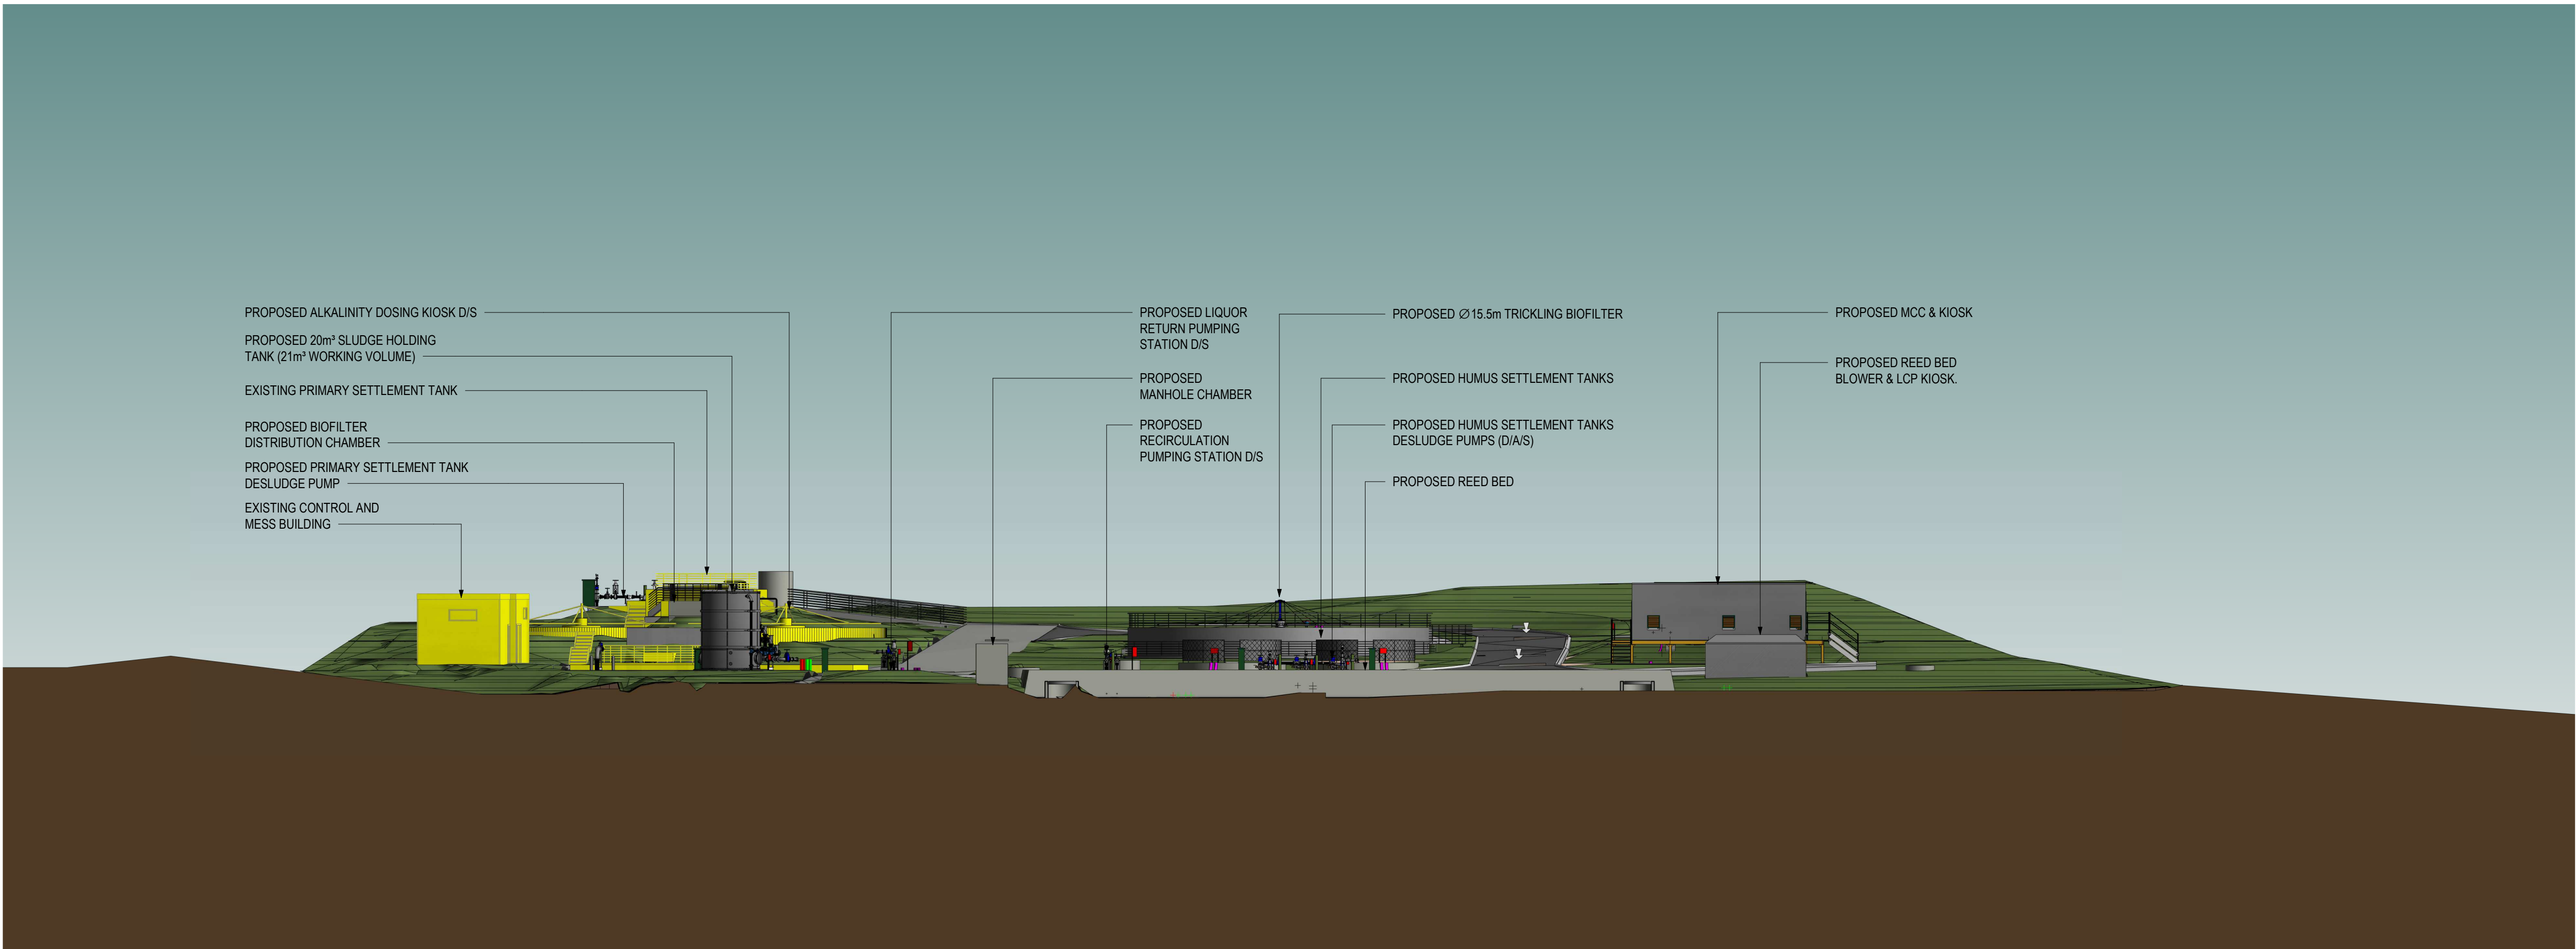


1. DO NOT SCALE FROM THIS DRAWING USE FIGURED DIMENSIONS ONLY.
2. ALL DIMENSIONS IN MILLIMETRES AND LEVELS IN METRES ABOVE ORDNANCE DATUM (NEWLYN) UNLESS NOTED OTHERWISE.

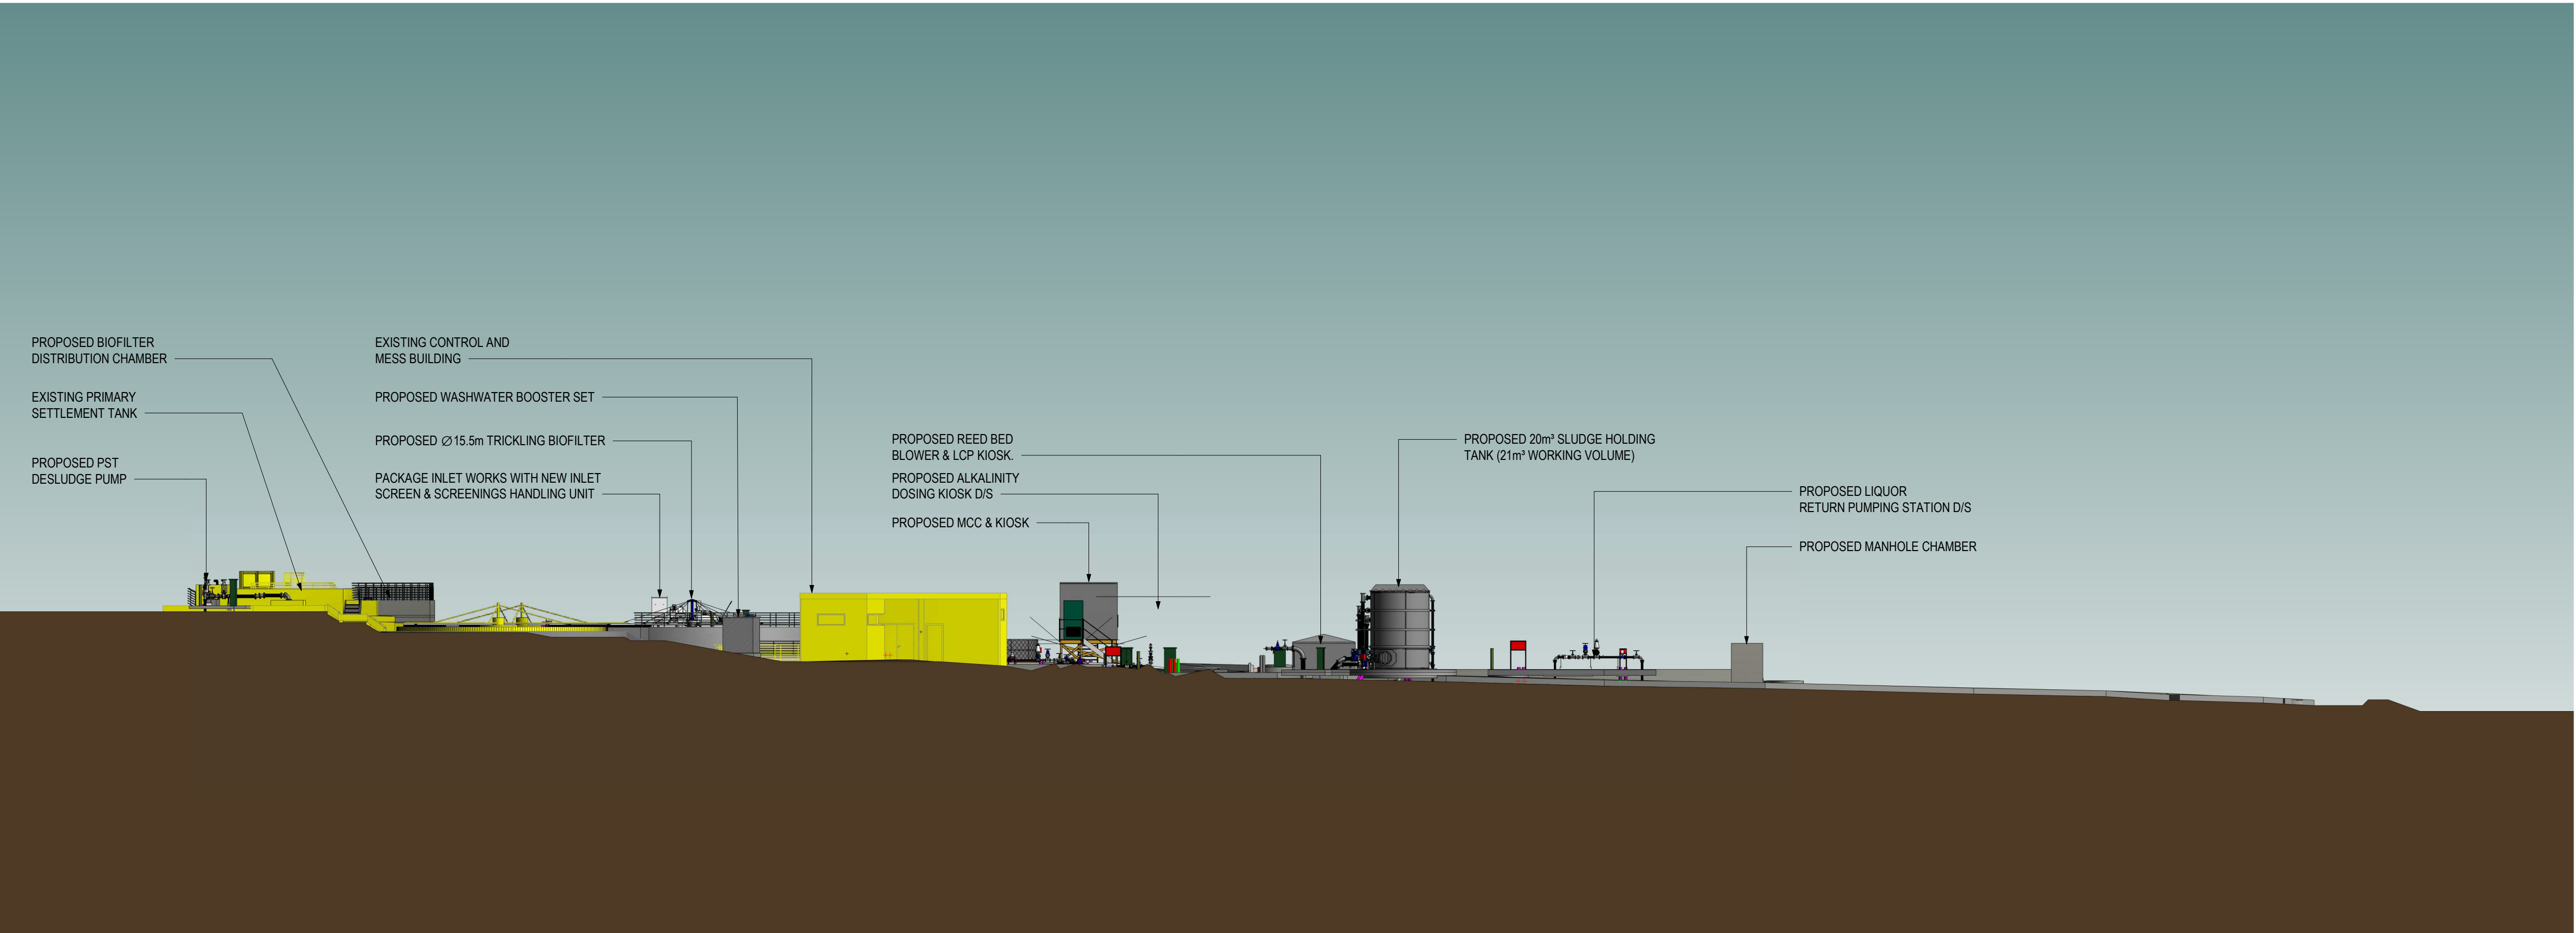


ELEVATION VIEW - LOOKING THROUGH SOUTHERN SIDE


1 : 200

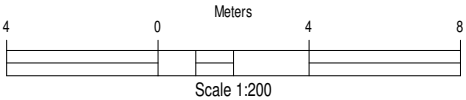

ELEVATION VIEW - LOOKING THROUGH WESTERN SIDE

1 : 200

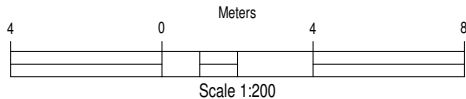

P01	13.09.2023	KM	ISSUED FOR INFORMATION		DO	SP	08.09.2023
Rev.	Date.	Drawn.	Description.		Chkd.	Appd.	Date.
<div><div></div><div><div>Capital Delivery Alliance</div><div>Cynghrair Cyflawni Cyfalaf</div><div>Ty Awen, Spooner Close, Coed Kernew, Newport, NP108FZ</div></div></div>							
Project Name. ST. NICHOLAS WwtW							
Drawing Title. ELEVATION VIEW - THROUGH SOUTHERN & WESTERN SIDE							
Suitability. ISSUED FOR INFORMATION					Suitability Code. S2		
Originator. K MURTHY		Designer. A OSMAN		Date. 08.09.2023			
Internal Project Number. 10048098		Scale. As indicated		Rev. P01			
Drawing Number. B10181-OAG964-ZZ-ZZ-DR-TA-PN0238							